




REFERENCED FLOOR PLAN BACKGROUND FILE DATE: 10/27/06
XREFS:
TIME TO COPY: 2:52PM

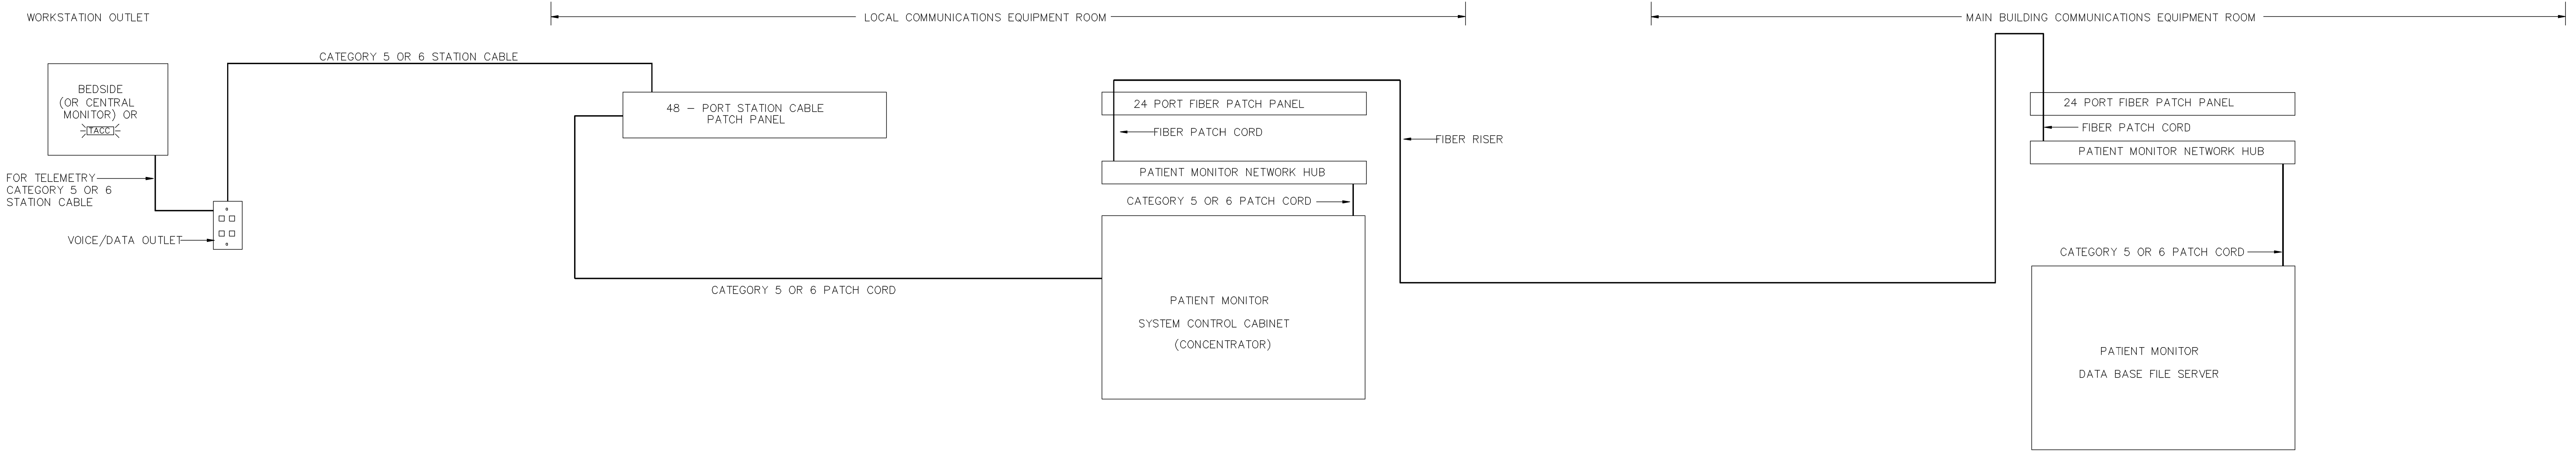


TYPICAL PATIENT MONITORING ONE LINE DIAGRAM

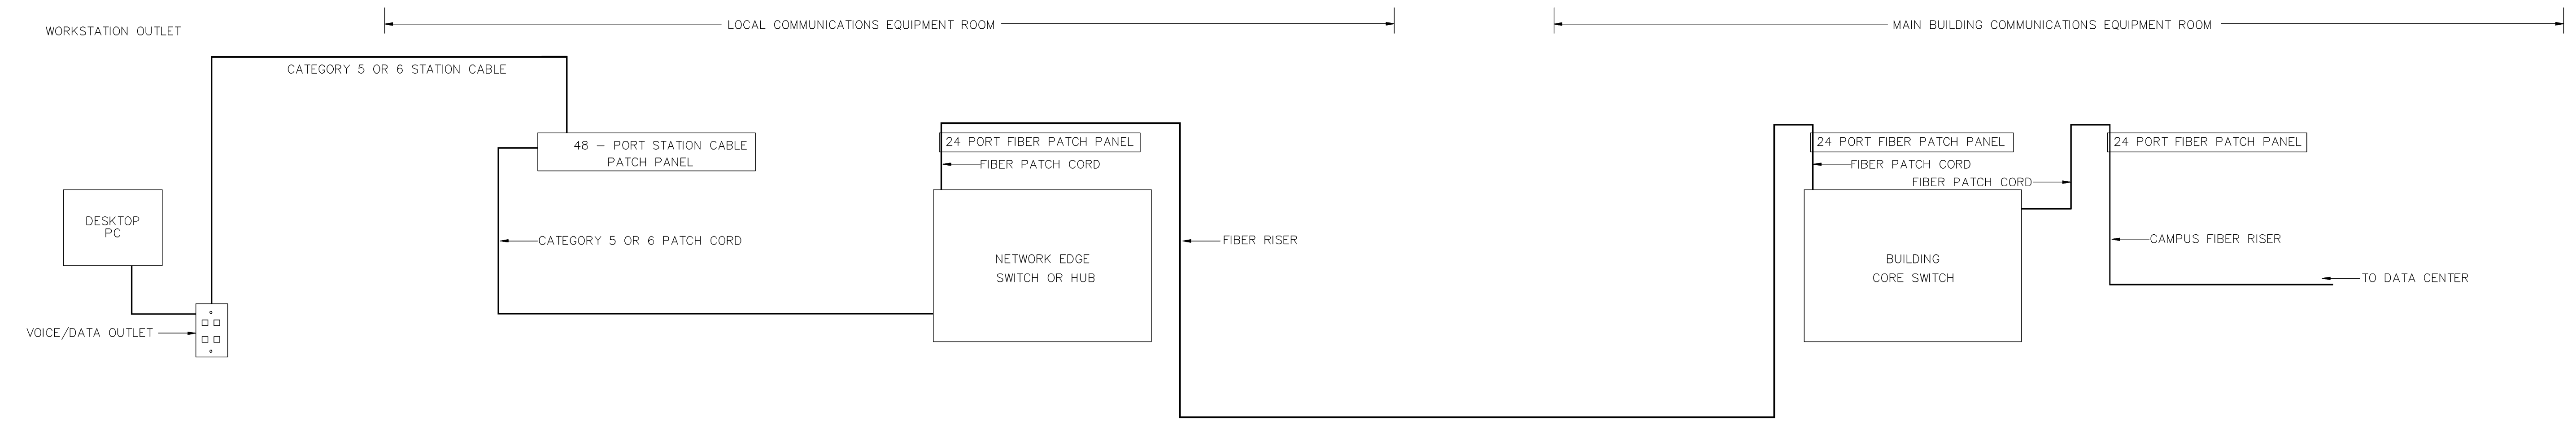

TYPICAL DATA ONE LINE DIAGRAM

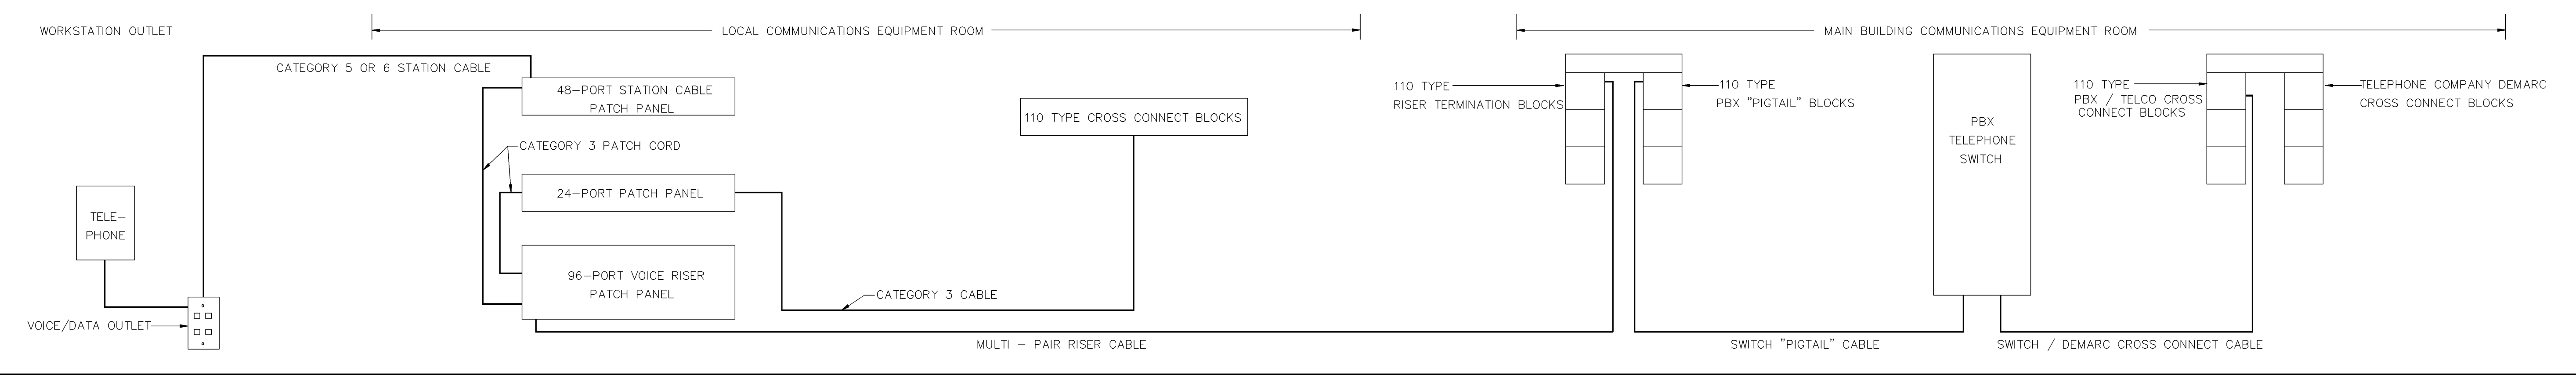

TYPICAL TELEPHONE SYSTEM ONE LINE DIAGRAM

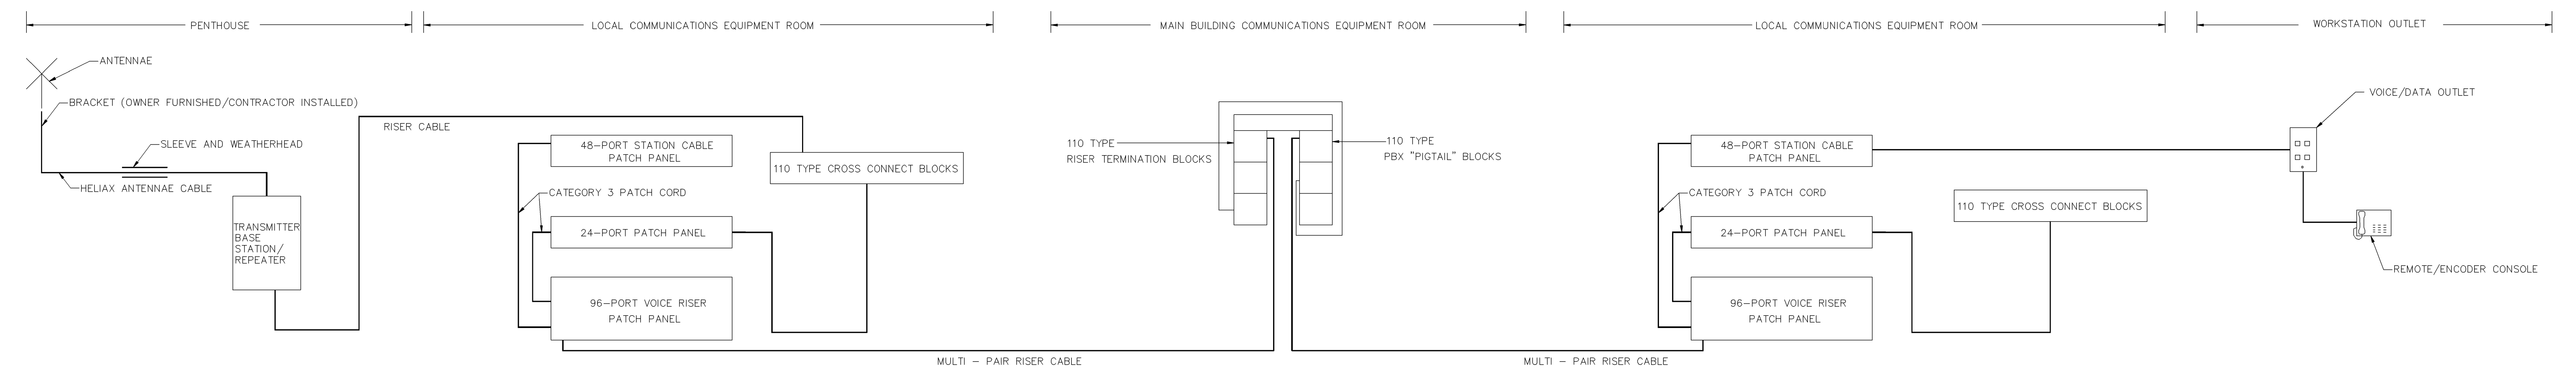

TYPICAL RADIO SYSTEM ONE LINE DIAGRAM [ERB] [PPB] [2WB] [HRB]