

GB&A
GENE BURTON & ASSOCIATES


1893 General George Patton Drive
Franklin, Tennessee 37067
Phone: 615.376.3100
Fax: 615.376.3114
Web: www.gbata.com

3281 East Coast Road Suite 275
Ontario, California 91761
Phone: 909.605.1933
Fax: 909.605.1933
Web: www.gbata.com

Mercy Fore River Campus
Portland, Maine
Medical Equipment

GB&A # 1515.0

Issued: 11/10/06
Issued For:
100% CDs
For Construction
Revisions:

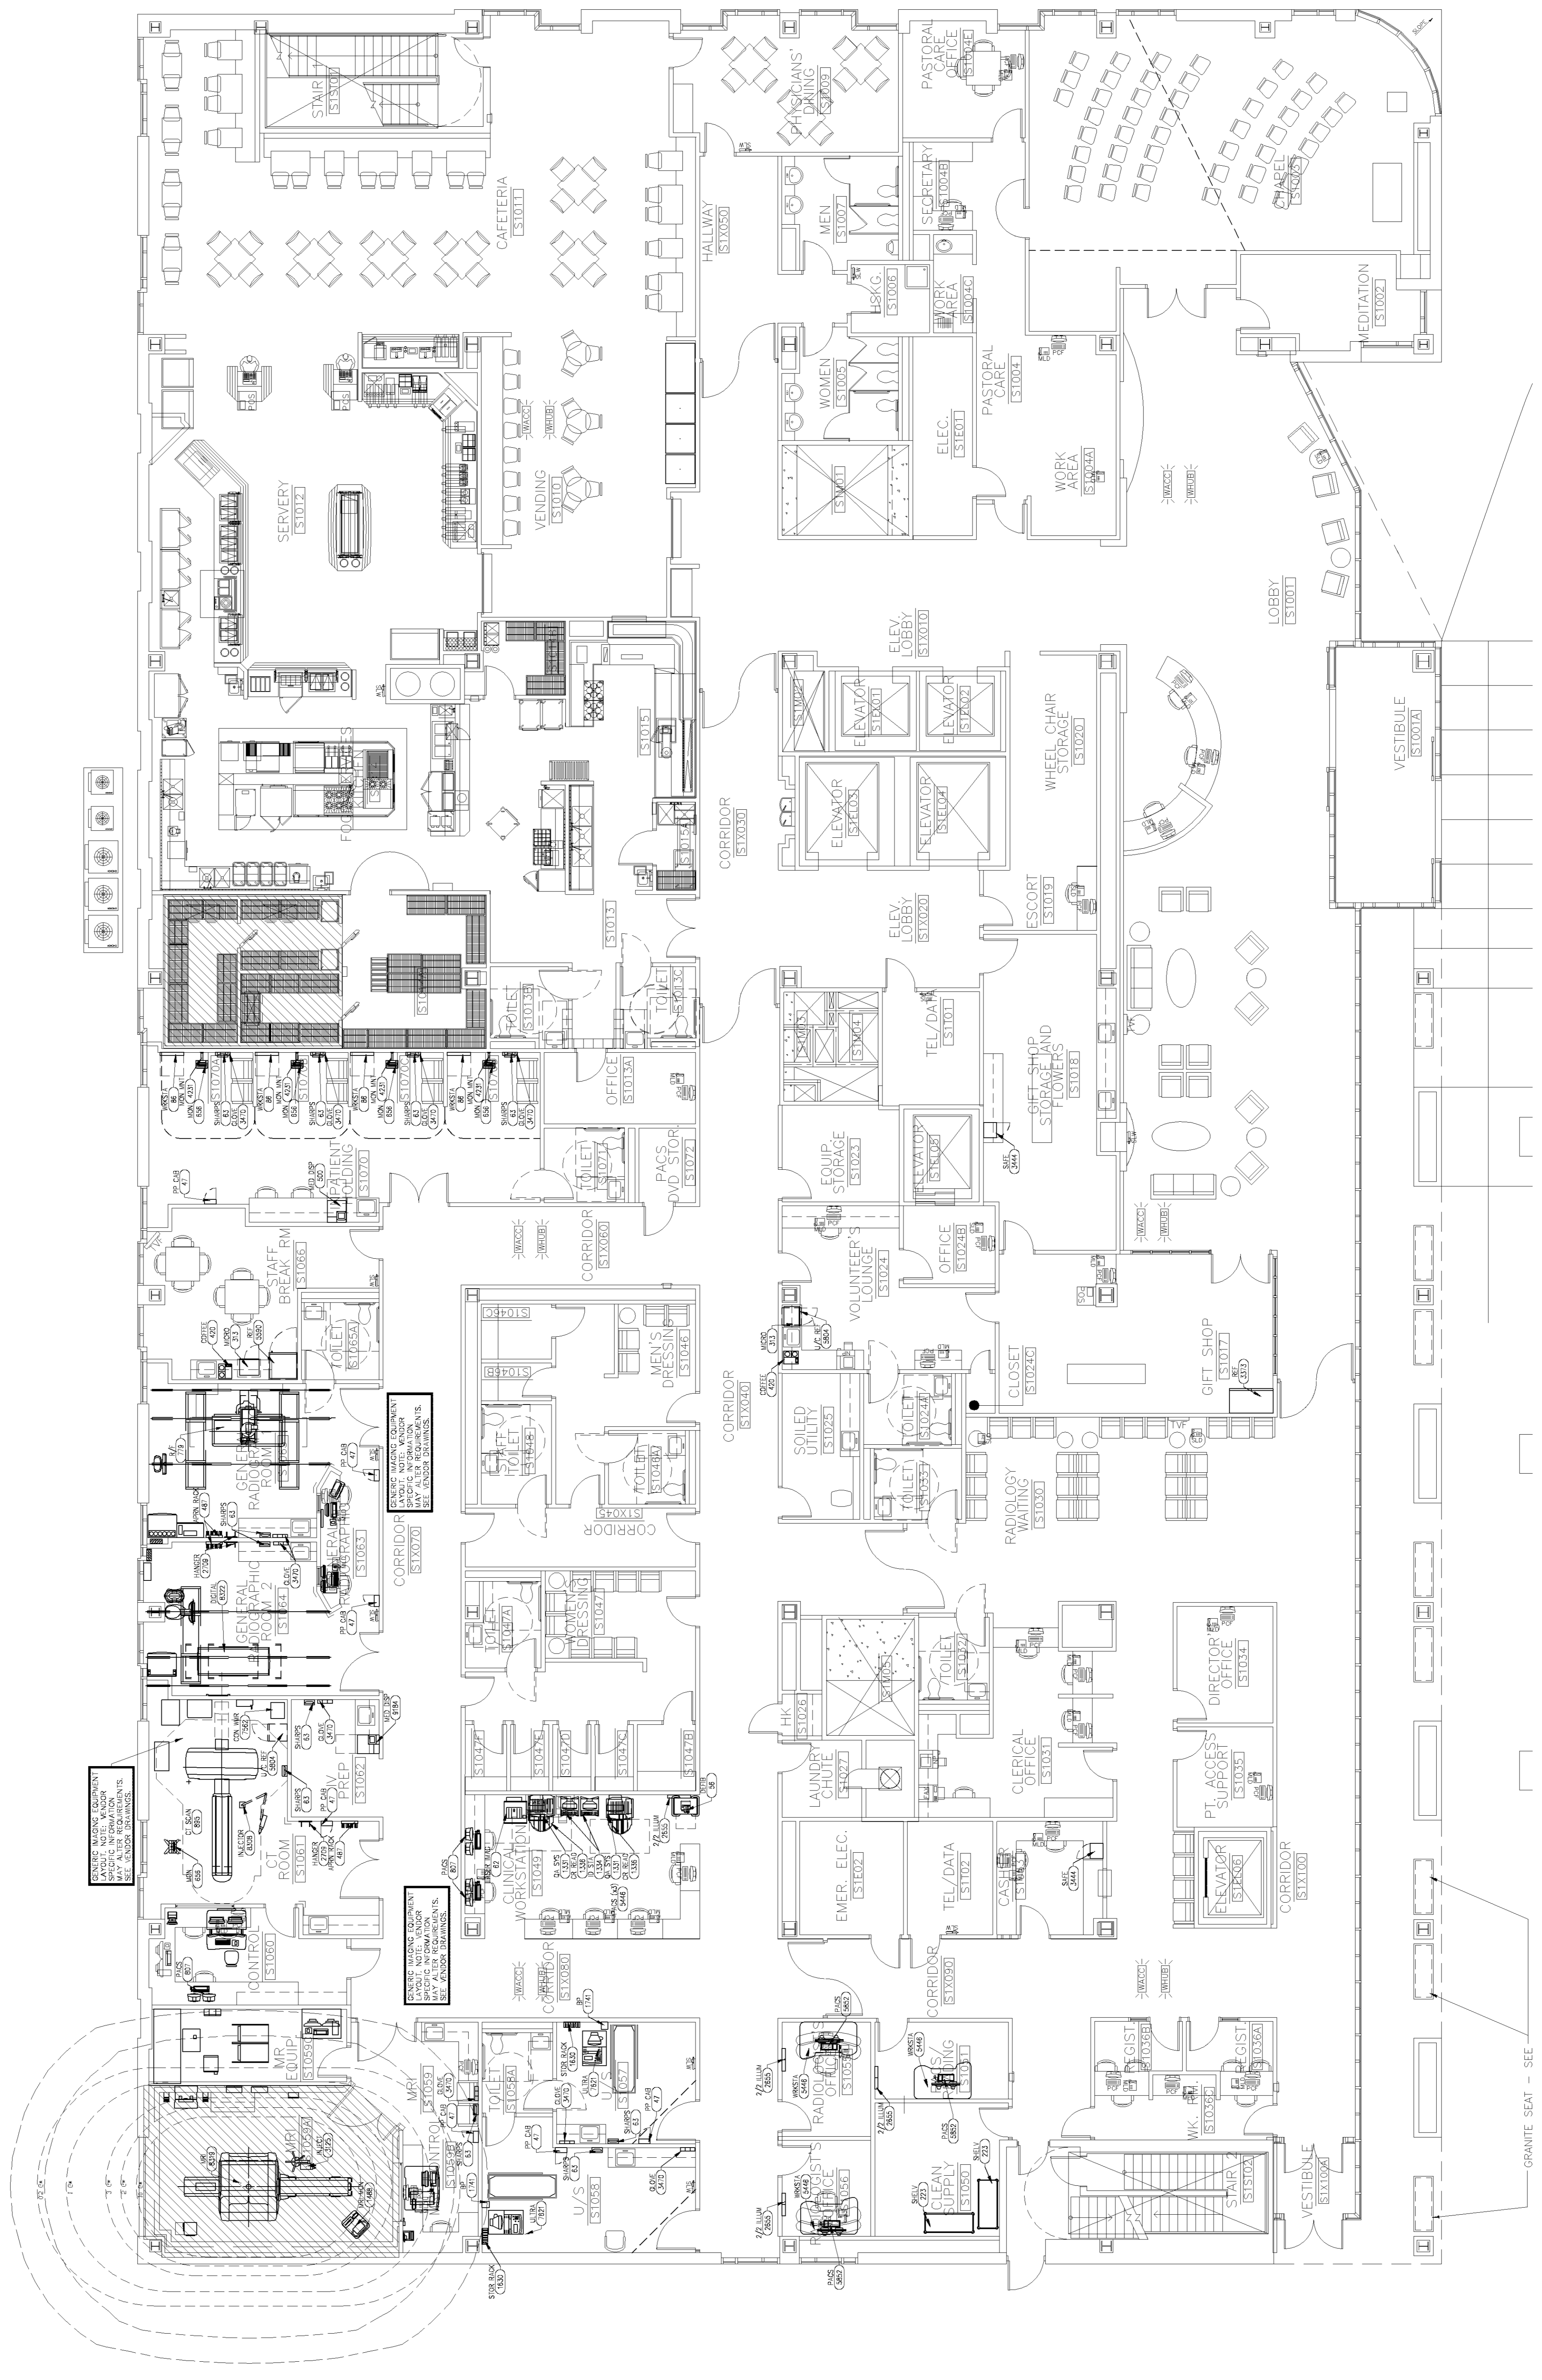

GRANITE SEAT - SEE