


NOTE:
 EXACT LOCATION OF REMOTE OUTDOOR
 AIR COOLED CONDENSING UNITS TO BE
 DETERMINED BY THE ARCHITECT/ENGINEER.

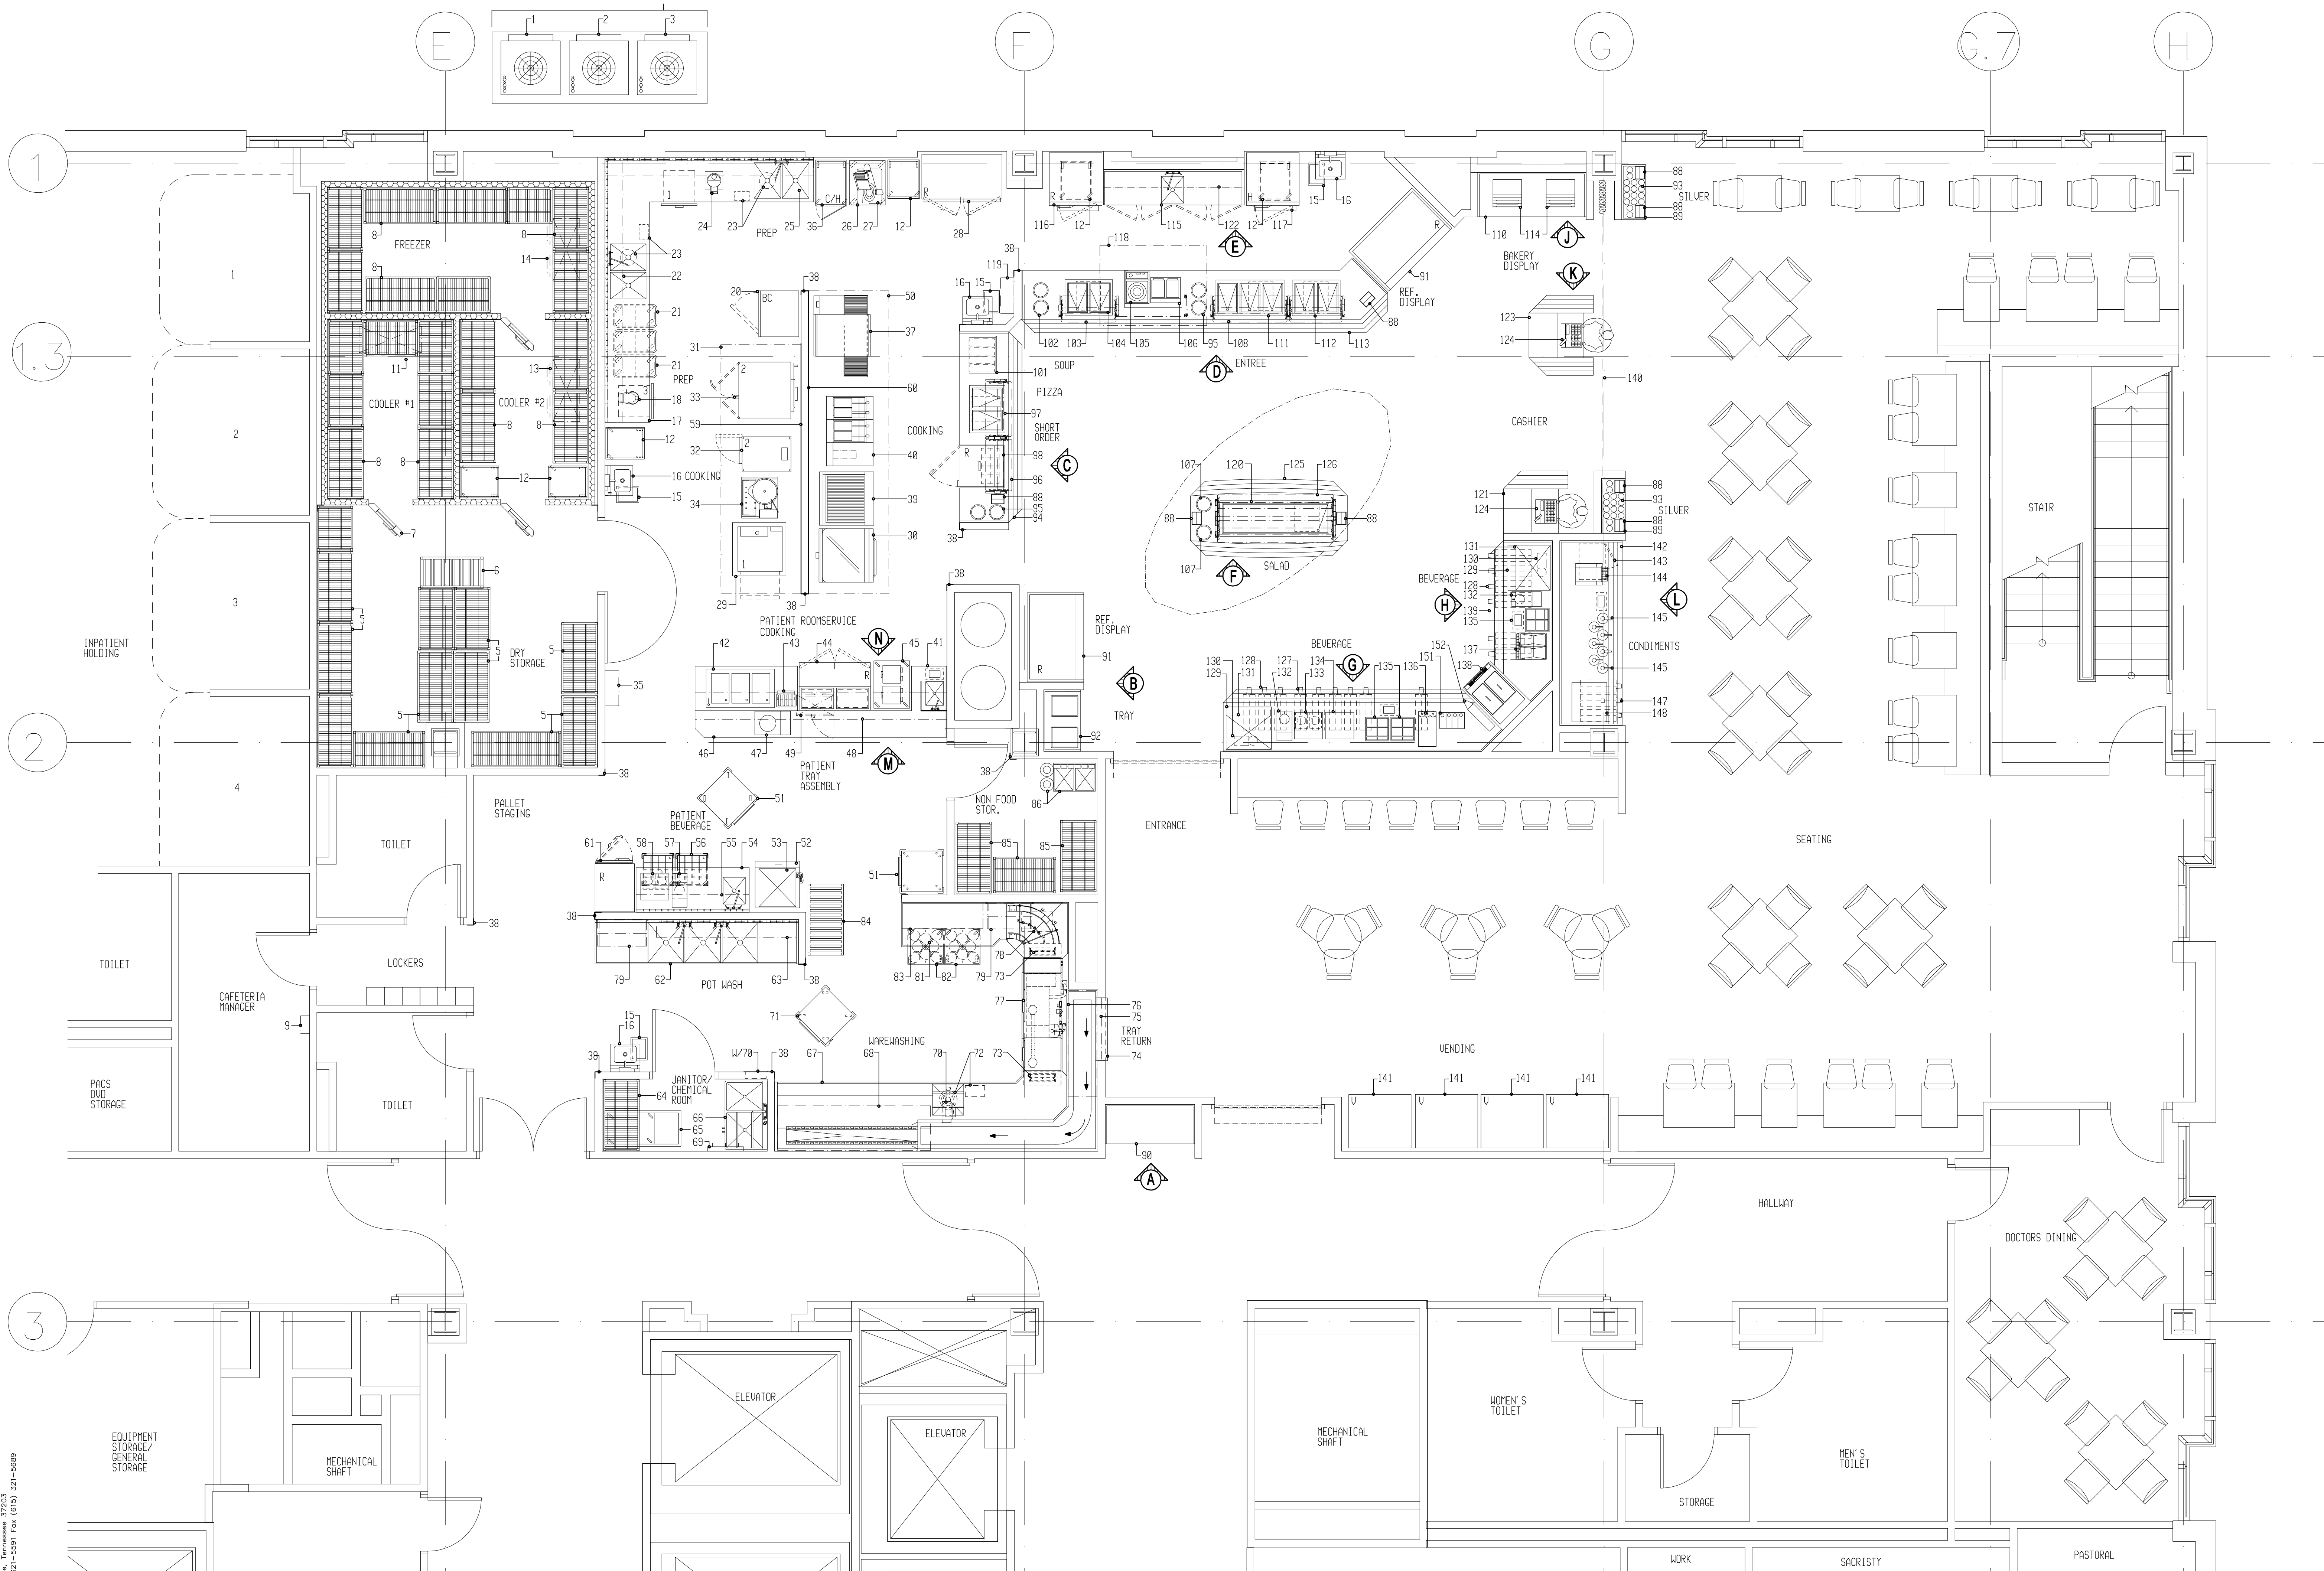

NOTE:
 THIS DRAWING INDICATES THE GENERAL EXTENT OF THE WORK AND IS NOT INTENDED TO
 INDICATE OR DESCRIBE ANY AND ALL WORK REQUIRED FOR THE FULL PERFORMANCE AND
 COMPLETION OF THE REQUIREMENTS OF THE CONTRACT DOCUMENTS.

FINAL - ISSUED FOR CONSTRUCTION

**MERCY HEALTH SYSTEM OF MAINE
 PORTLAND, MAINE**

Project:

Revisions:

Job Number: 04166

Date: 11-10-2006

Drawn By: WM

Checked By: RSP

SCALE: 1/4" = 1'-0"

This drawing and the design is the property of Inman Associates, Inc. The reproduction, copying or use of this drawing without written consent is prohibited and any infringement will be subject to legal action.

**EQUIPMENT
 PLAN**