


BEVERAGE SLEEVE

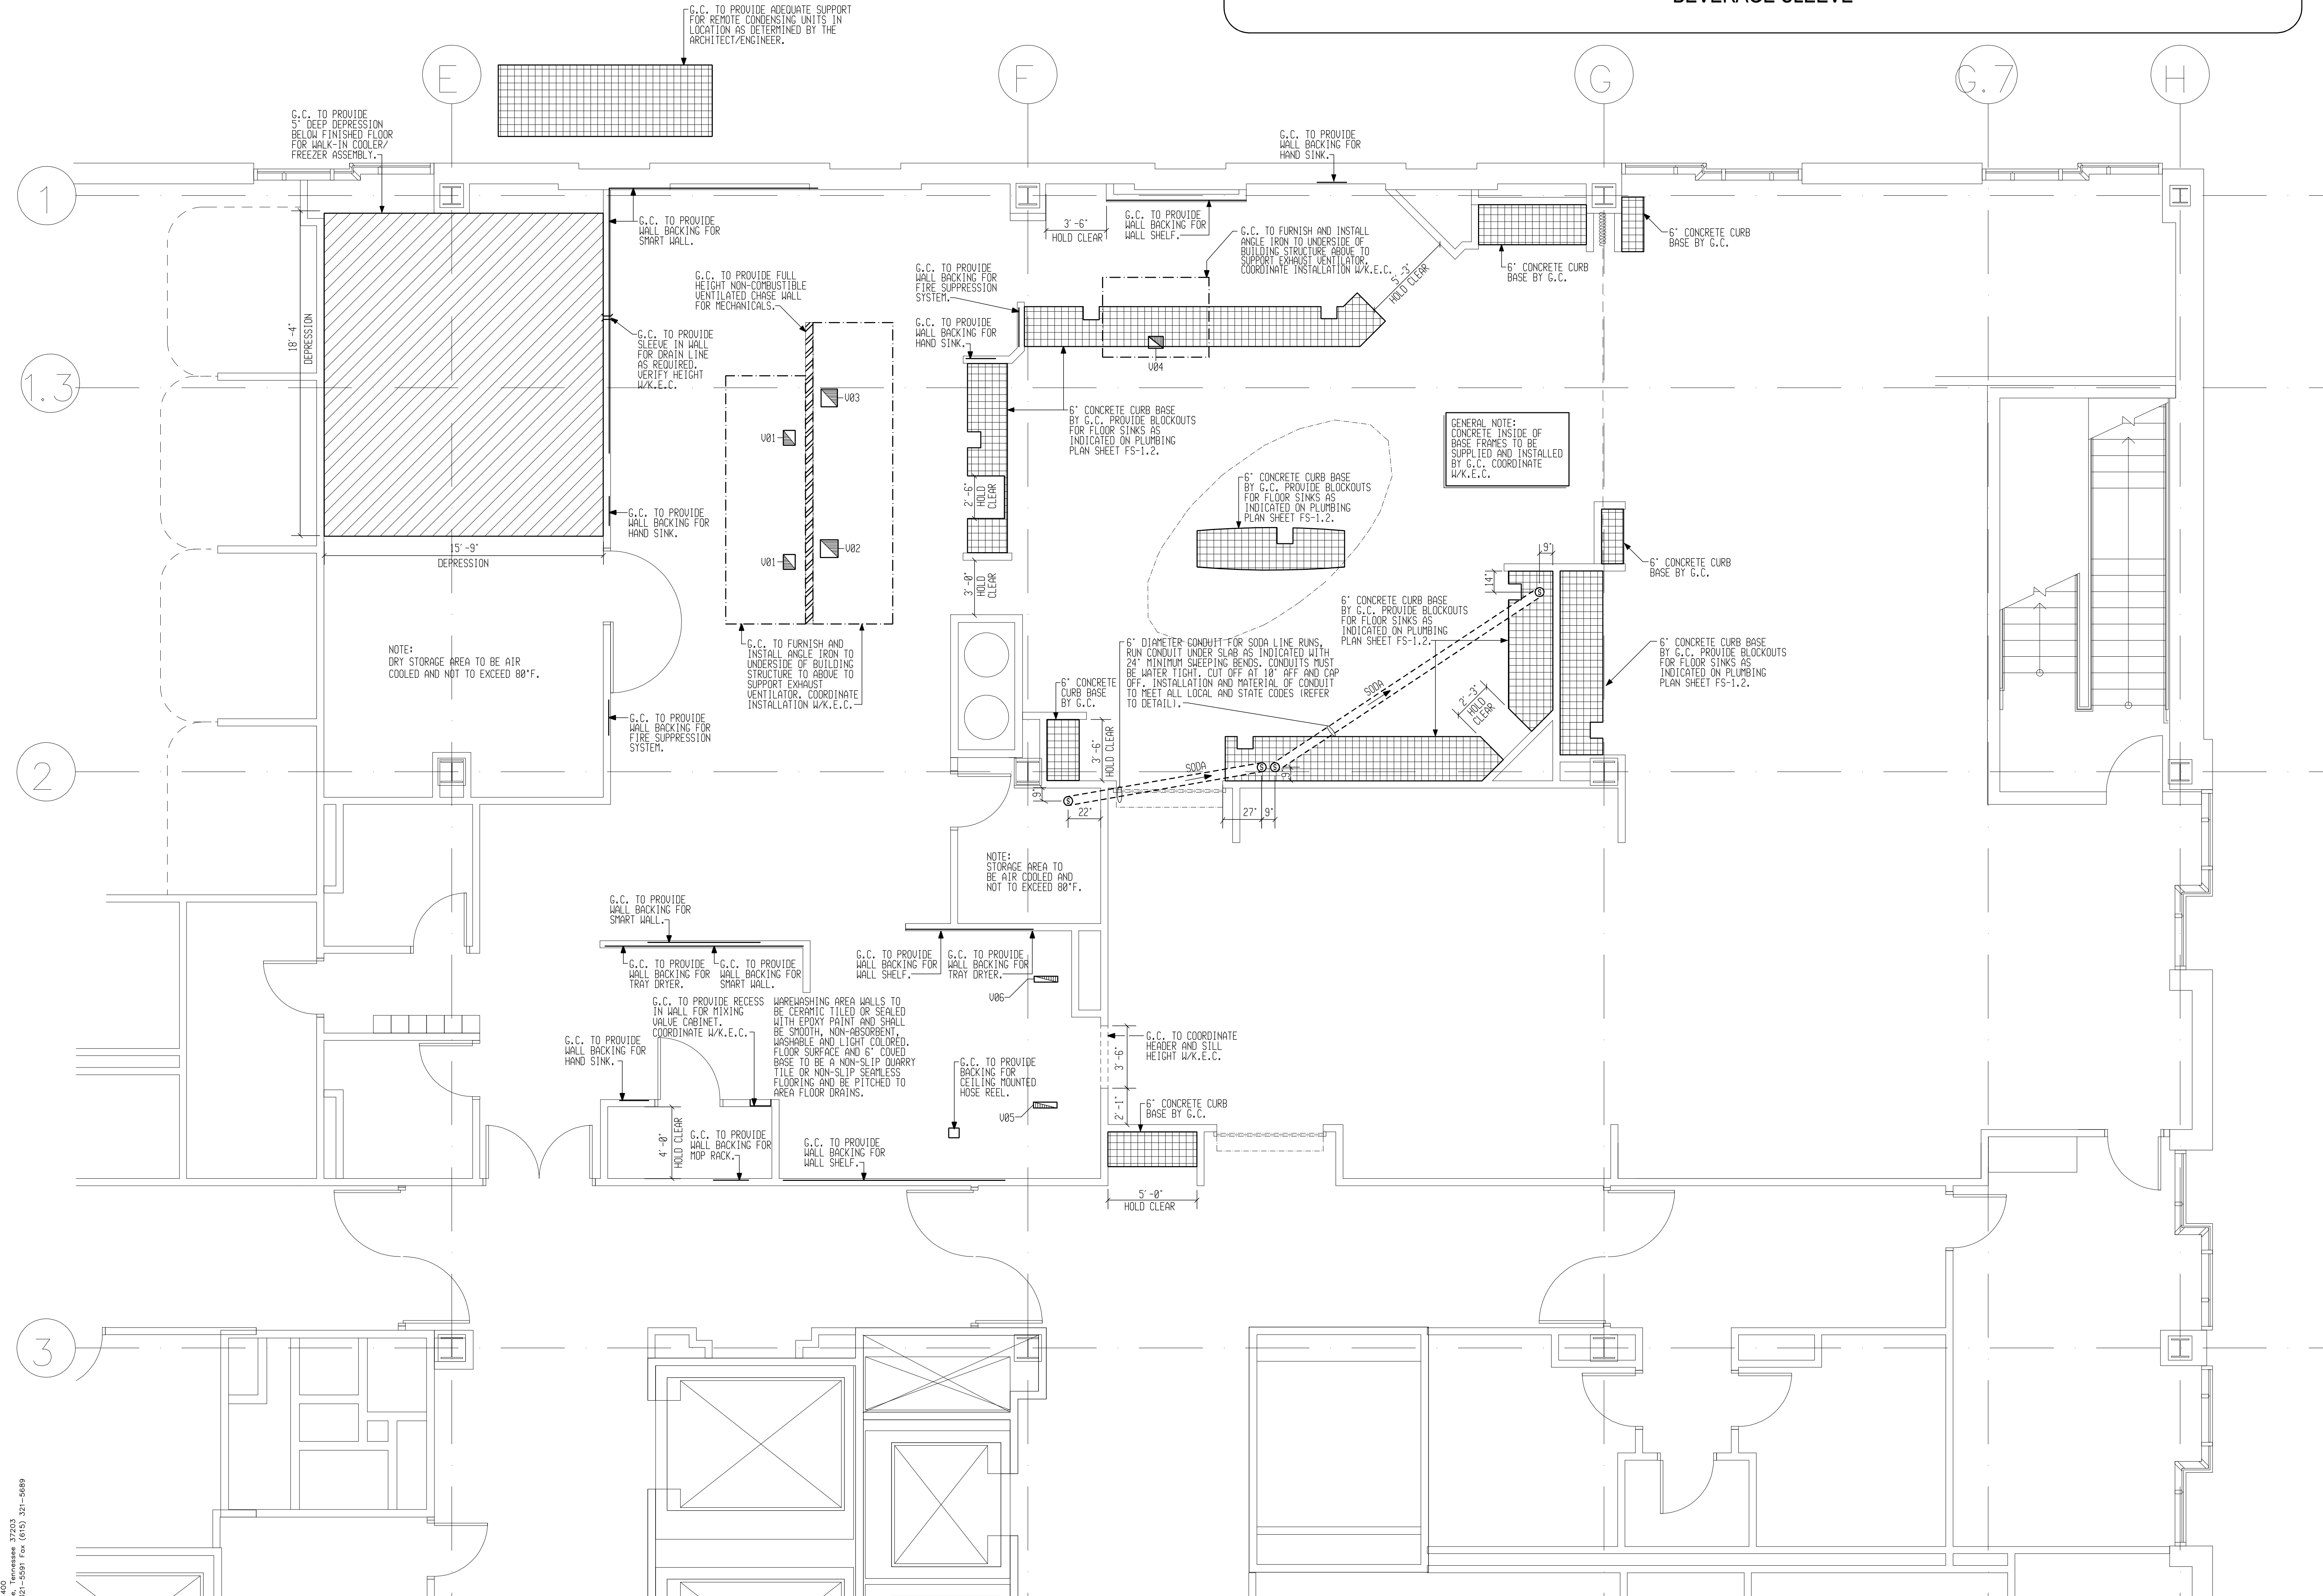

NOTE:
 THIS DRAWING INDICATES THE GENERAL EXTENT OF THE WORK AND IS NOT INTENDED TO INDICATE OR DESCRIBE ANY AND ALL WORK REQUIRED FOR THE FULL PERFORMANCE AND COMPLETION OF THE REQUIREMENTS OF THE CONTRACT DOCUMENTS.

FINAL - ISSUED FOR CONSTRUCTION

Project:

Revisions:

Job Number: 04166
 Date: 11-10-2006
 Drawn By: WMI
 Checked By: RSP
 SCALE: 1/4" = 1'-0"

This drawing and the design is the property of Inman Associates, Inc. The reproduction, copying or use of this drawing without written consent is prohibited and any infringement will be subject to legal action.

SPECIAL CONDITIONS PLAN

Sheet FS-1.4