

ITEM	QTY.	DESCRIPTION	MANUFACTURER	MODEL NO.	REMARKS
3rd FLOOR PANTRY					
T1	1	REFRIGERATOR/FREEZER	DELFIELD	SSDR1-SH	-
T2	1	WATER FILTRATION SYSTEM	EVERPURE	EU9324-01	-
T3	1	ICE/WATER DISPENSER	HOSHIZAKI	DCH-500BAF	AIR COOLED
T4	1	ICED TEA BREWER	-	-	BY VENDOR
T5	2	MOBILE CUP/GLASS RACK	METRO	D2121C	-
T6	1	COFFEE BREWER	-	-	BY VENDOR
T7	1	MICROWAVE OVEN	PANASONIC	NE-1258	-
T8	1	SMART WALL PLUS	METRO	CUSTOM	-
T9	-	SPARE NUMBER	-	-	-
T10	-	SPARE NUMBER	-	-	-
T11	1	BEVERAGE TABLE W/SINK	FABRICATOR	CUSTOM	-
T12	1	HAND SINK	KROWNE	HS-14	W/SIDE SPLASHES
T13	1	TRASH RECEPTACLE	-	-	BY OWNER
T14	LOT	STORAGE SHELVING	METRO	MAX Q	-
T15	LOT	OFFICE FURNITURE	-	-	BY OWNER
T16	1	MOBILE TRAY DELIVERY CART	CADDY	TD-614D	-
T17	1	SODA DISPENSER	-	-	BY VENDOR
T18	1	AMBIENT CARBONATOR	-	-	BY VENDOR
T19	1	BAG-IN-BOX RACK	-	-	BY VENDOR

GENERAL NOTES

DIMENSIONS SHOWN ARE FOR DESIGN PURPOSES ONLY AND ARE TO BE CONSIDERED FROM FINISHED WALLS. ALL DIMENSIONS GIVEN MUST BE FIELD VERIFIED BEFORE FINAL PLANS ARE SUBMITTED.

THESE DRAWINGS ARE INTENDED TO BE USED IN CONJUNCTION WITH THE WRITTEN FOODSERVICE EQUIPMENT SPECIFICATIONS AS WRITTEN BY INMAN FOODSERVICES GROUP AND IN COORDINATION WITH ARCHITECTURAL/ENGINEERING DRAWINGS AS AN AID TO ALL CONTRACTORS INVOLVED WITH FOODSERVICE EQUIPMENT.

INDICATED MECHANICAL, ELECTRICAL AND PLUMBING INFORMATION AND OUTLETS HAVE BEEN LOCATED AS ACCURATELY AS CAN BE DETERMINED AND ARE INTENDED TO SUIT REQUIREMENTS OF FIXTURES AND EQUIPMENT AS SPECIFIED IN THIS CONTRACT DOCUMENT SET. INMAN FOODSERVICES GROUP SHALL NOT BE RESPONSIBLE FOR ANY DISCREPANCIES WHICH MAY DEVELOP BETWEEN LOCATIONS OF CONNECTIONS SHOWN AND ACTUAL LOCATIONS OF CONNECTIONS OF FIXTURES FURNISHED.

CONNECTIONS SHOWN ON THESE PLANS ARE APPROXIMATE LOCATIONS ON FIXTURES, EXCEPT WHERE OTHERWISE NOTED AND ALLOWANCES MUST BE MADE FOR TRAPS, VALVES, SWITCHES OR OTHER CONNECTION REQUIREMENTS SO AS NOT TO INTERFERE WITH THE OPERATION OF ITEMS OF FOODSERVICE EQUIPMENT.

KITCHEN EQUIPMENT CONTRACTOR SHALL FURNISH THE DIMENSIONED EQUIPMENT LAYOUT PLAN AND MECHANICAL, ELECTRICAL, AND PLUMBING ROUGH-IN DRAWINGS AS PER THE WRITTEN SPECIFICATIONS AS DETAILED UNDER 1.22 SUBMITTALS REQUIREMENTS AND APPROVALS.

THE KITCHEN EQUIPMENT CONTRACTOR SHALL BE RESPONSIBLE FOR ANY DISCREPANCIES BETWEEN THE CONNECTIONS SHOWN HEREIN AND THOSE REQUIRED FOR THE ACTUAL EQUIPMENT FURNISHED AS A RESULT OF SUBSTITUTIONS OR CHANGES INITIATED BY THE KITCHEN EQUIPMENT CONTRACTOR. THE KITCHEN EQUIPMENT CONTRACTOR SHALL BE RESPONSIBLE FOR ANY AND ALL RE-ENGINEERED OR REDESIGN COSTS INCURRED BY SAID SUBSTITUTIONS OR CHANGES.


CONNECTIONS, LOADS AND CONSUMPTIONS SHOWN ON UTILITY CONNECTION PLANS ARE FOR ONE UNIT. TO DETERMINE TOTAL REQUIREMENTS MULTIPLY BY NUMBER IN EQUIPMENT SPECIFICATIONS.

CONSUMPTION RATES SHOWN ON CONNECTION PLANS ARE MAXIMUM RATES ONLY. ACTUAL CONSUMPTION WILL DEPEND UPON THE TOTAL HOURS THE VARIOUS EQUIPMENT ITEMS ARE OPERATED.

ITEM	QTY.	DESCRIPTION	MANUFACTURER	MODEL NO.	REMARKS
4th FLOOR PANTRY					
F1	-	SPARE NUMBER	-	-	-
F2	-	SPARE NUMBER	-	-	-
F3	1	BEVERAGE TABLE W/HAND SINK	FABRICATOR	CUSTOM	-
F4	1	SMART WALL PLUS	METRO	CUSTOM	-
F5	1	MICROWAVE OVEN	PANASONIC	NE-1258	-
F6	1	COFFEE BREWER	-	-	BY VENDOR
F7	2	MOBILE CUP/GLASS RACK	METRO	D2121C	-
F8	1	ICED TEA BREWER	-	-	BY VENDOR
F9	-	SPARE NUMBER	-	-	-
F10	LOT	OFFICE FURNITURE	-	-	BY OWNER
F11	1	REFRIGERATOR/FREEZER	DELFIELD	SSDR1-SH	-
F12	-	SPARE NUMBER	-	-	-
F13	1	ICE/WATER DISPENSER	HOSHIZAKI	DCH-500BAF	AIR COOLED
F14	1	WATER FILTRATION SYSTEM	EVERPURE	EU9324-01	-
F15	1	STORAGE SHELVING	METRO	MAX Q	-
F16	1	MOBILE TRAY DELIVERY CART	CADDY	TD-614D	-
F17	1	SODA DISPENSER	-	-	BY VENDOR
F18	1	AMBIENT CARBONATOR	-	-	BY VENDOR
F19	1	BAG-IN-BOX RACK	-	-	BY VENDOR

NOTE:
 THIS DRAWING INDICATES THE GENERAL EXTENT OF THE WORK AND IS NOT INTENDED TO INDICATE OR DESCRIBE ANY AND ALL WORK REQUIRED FOR THE FULL PERFORMANCE AND COMPLETION OF THE REQUIREMENTS OF THE CONTRACT DOCUMENTS.

FINAL - ISSUED FOR CONSTRUCTION

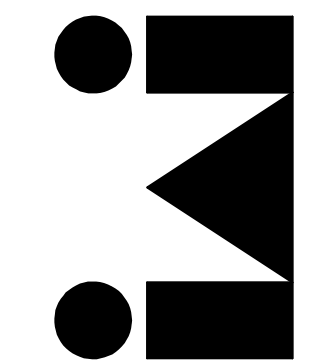

Inman Foodservices Group, LLC
 NASHVILLE
 1808 West End Ave.
 Suite 1400
 Nashville, Tennessee
 37203
 (615) 321-5591

MIAMI
 1330 Coral Way
 Suite 1000
 Miami, Florida
 33145
 (305) 859-2025

Project:
**MERCY HEALTH SYSTEM OF MAINE
 PORTLAND, MAINE**

Revisions:

1		
2		
3		
4		

Job Number: 04166
 Date: 11-10-06
 Drawn By: WWI
 Checked By: RSP
 SCALE: 1/4" = 1'-0"

This drawing and the design is the property of Inman Associates, Inc. The reproduction, copying or use of this drawing without written consent is prohibited and any infringement will be subject to legal action.

EQUIPMENT PLAN & SCHEDULE

Sheet **FS-2.1**