
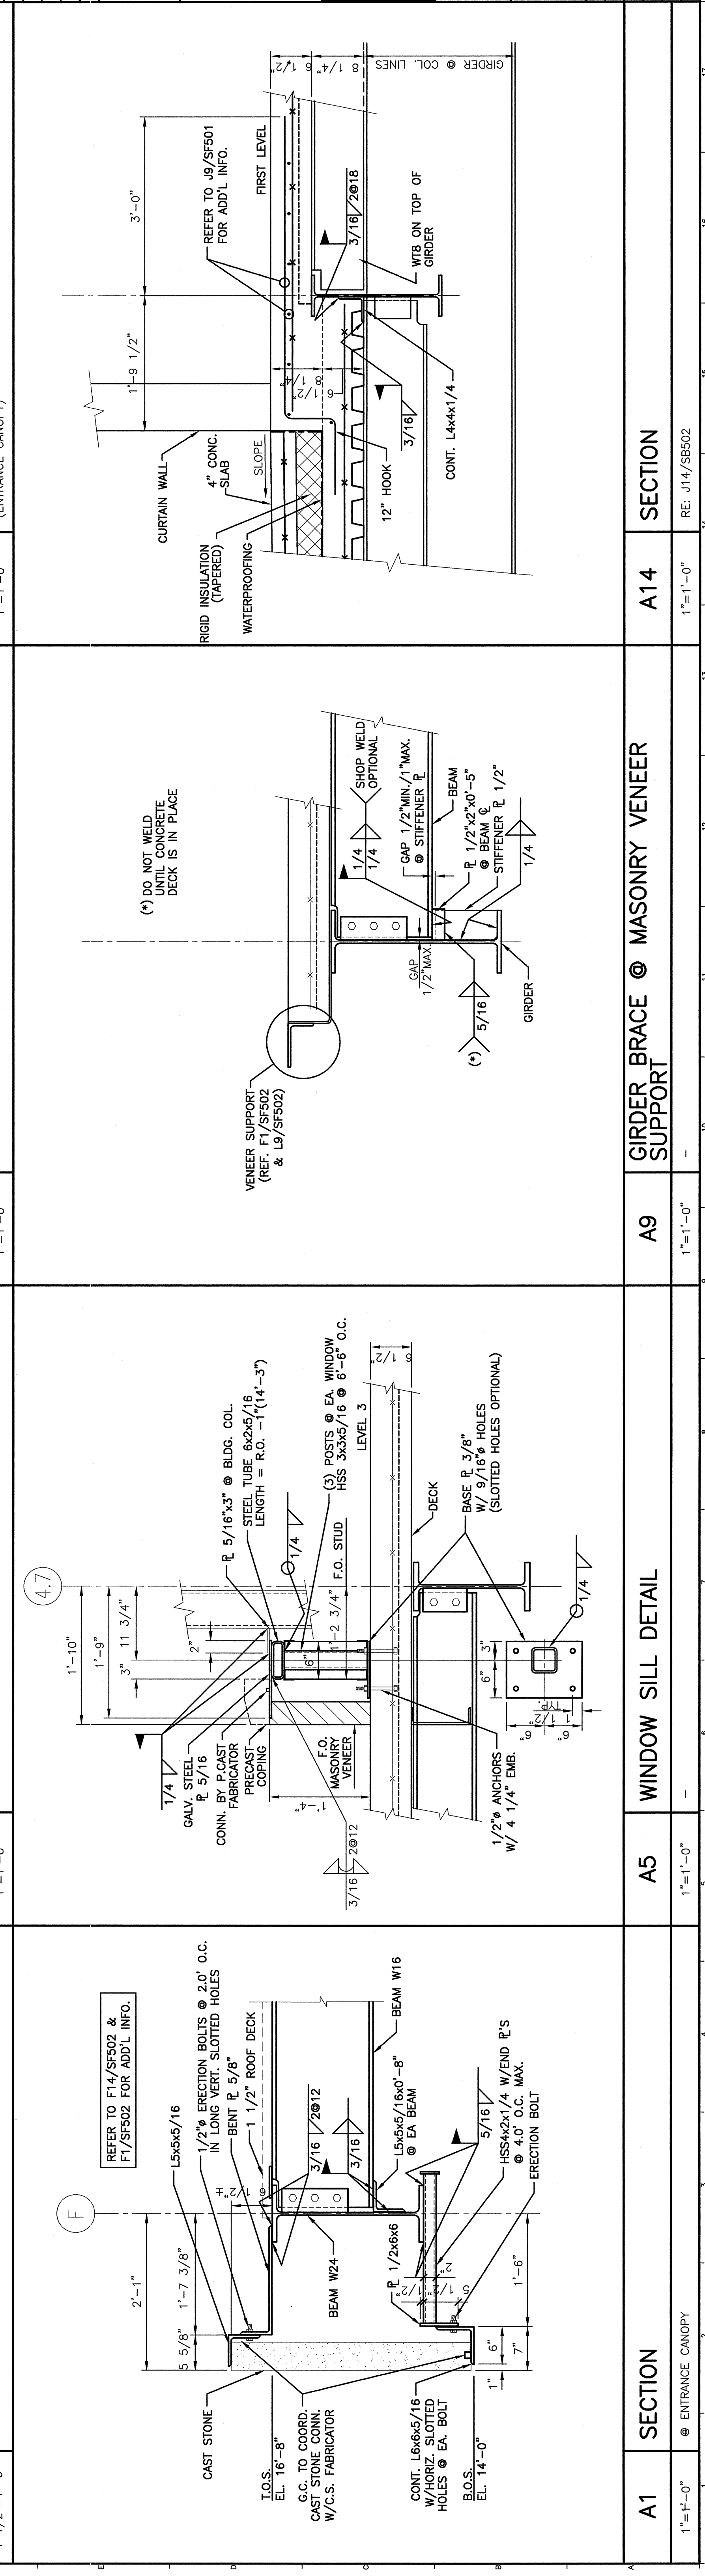
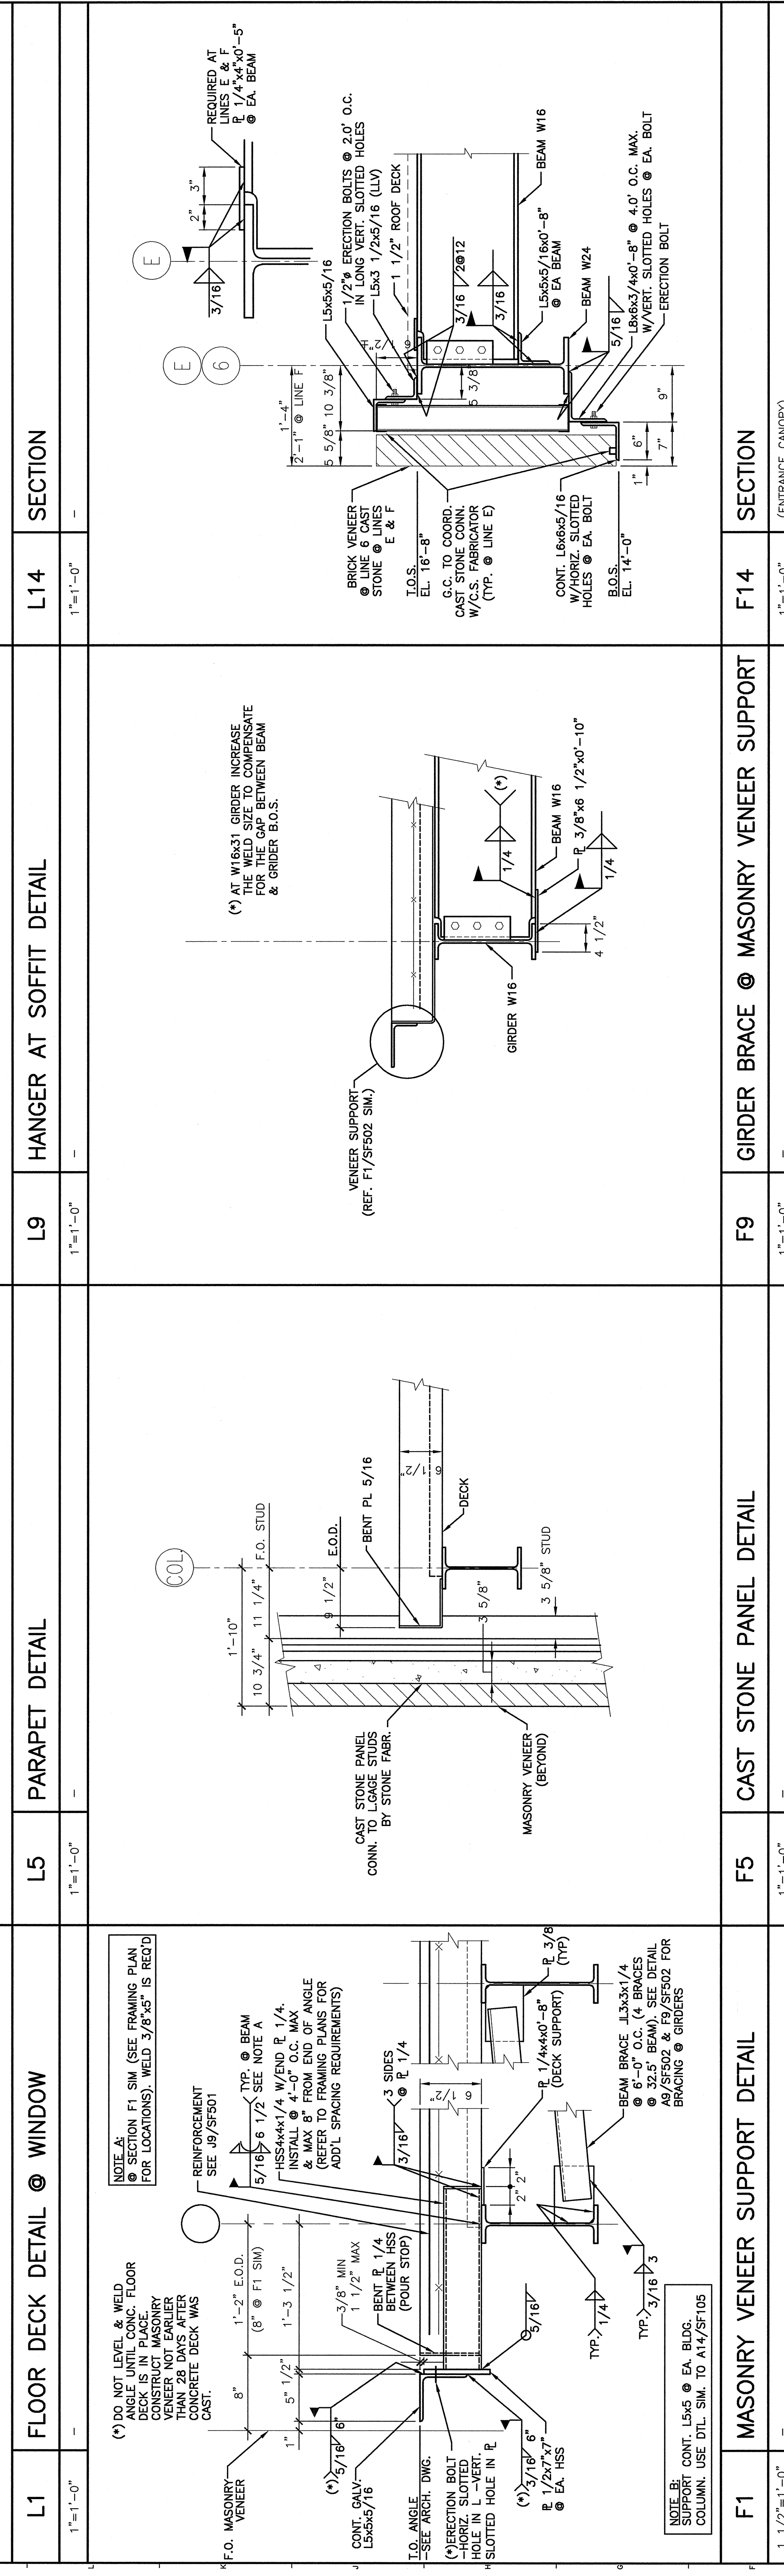


ISSUED FOR CONSTRUCTION	9-19-06
DESCRIPTION	
DATE	
ISSUED FOR CONSTRUCTION	
9-19-06	
CURRENT ISSUE STATUS:	
SMRT ARCHITECTURE ENGINEERING PLANNING 144 Fore Street P.O. Box 618 Portland, Maine 04104 Tel. (207) 772-3846 Fax. (207) 772-1070	
PROJECT: MERCY HOSPITAL AT FORE RIVER PROJECT 2	
LOCATION: SECTION 1	
SECTION TITLE: FRAMING SECTIONS AND DETAILS	
SHEET TITLE:	AS NOTED DATE: 9-19-06
PROJECT MANAGER: ELB	GRAPHIC SCALE: 1" = 1'-0"
JOB CAP/DRAWN: HCC	
A/E OF RECORD: JSW	
SMRT CAD FILE: SF502-05034	SHEET NO: SF502
PROJECT NO: 05034	

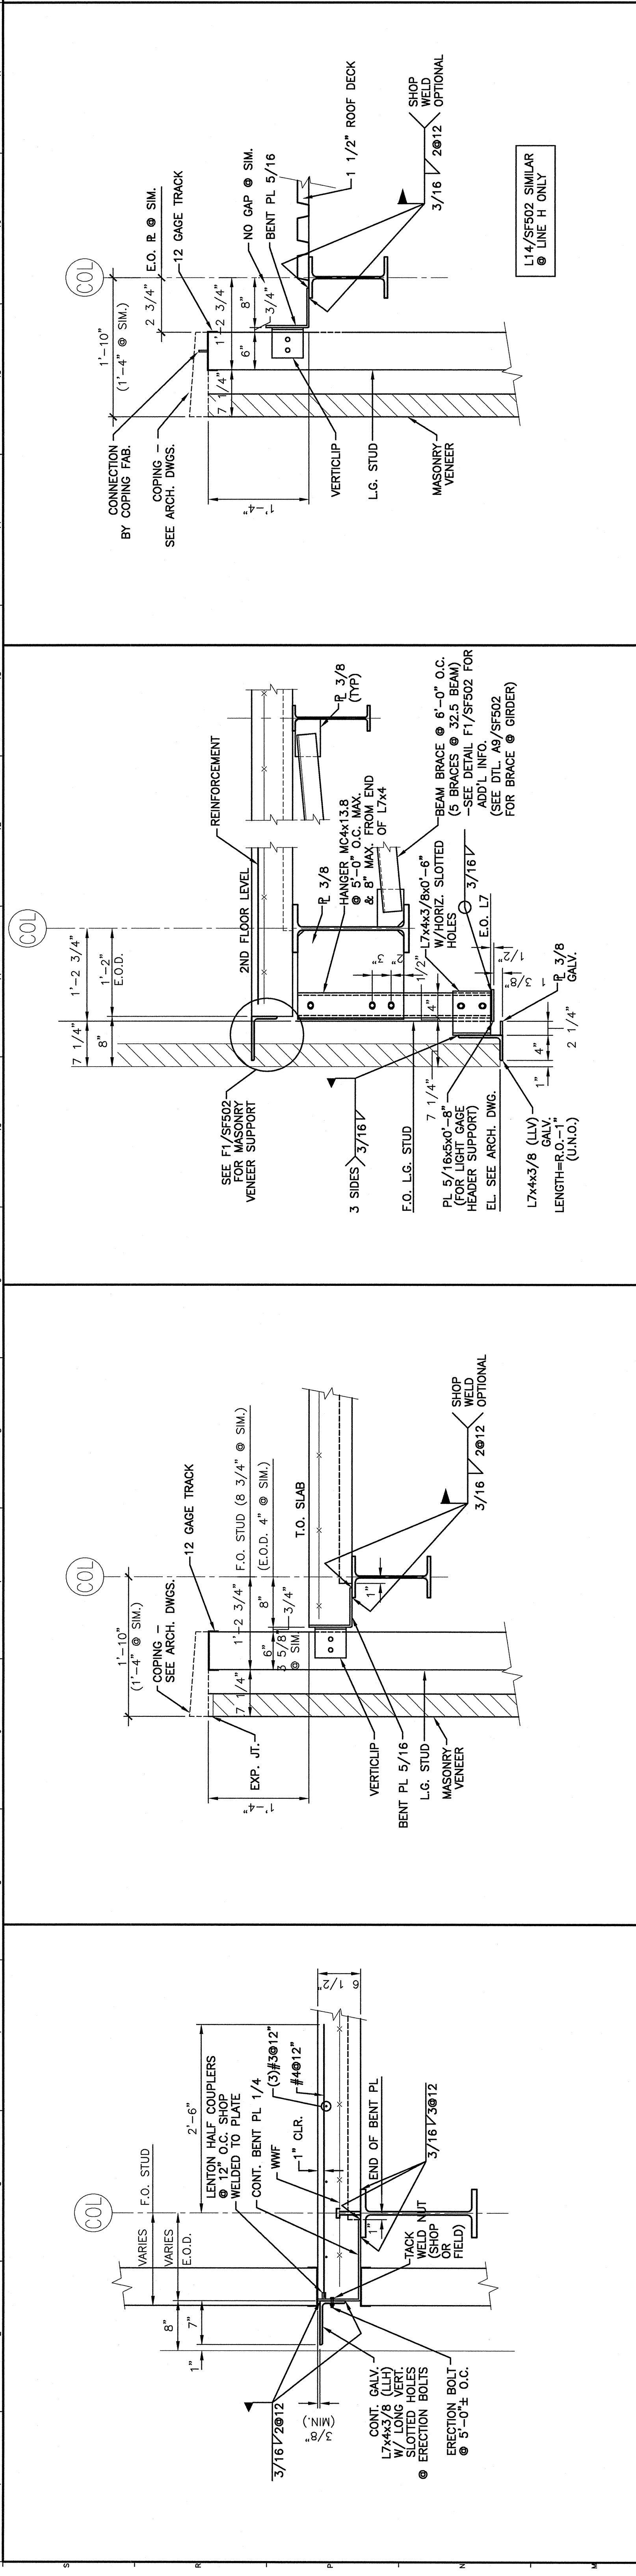

L1	FLOOR DECK DETAIL @ WINDOW	L5	PARAPET DETAIL	L9	HANGER AT SOFFIT DETAIL	F1	MASONRY VENEER SUPPORT DETAIL	A1	SECTION
