

**LANDMARK  
HEALTHCARE  
FACILITIES, LLC**

839 North Jefferson Street  
Milwaukee, Wisconsin 53202  
Telephone: (414) 277-0500  
Facsimile: (414) 277-1055

**Francis**


**Cauffman**

**Foley**

**Hoffmann**

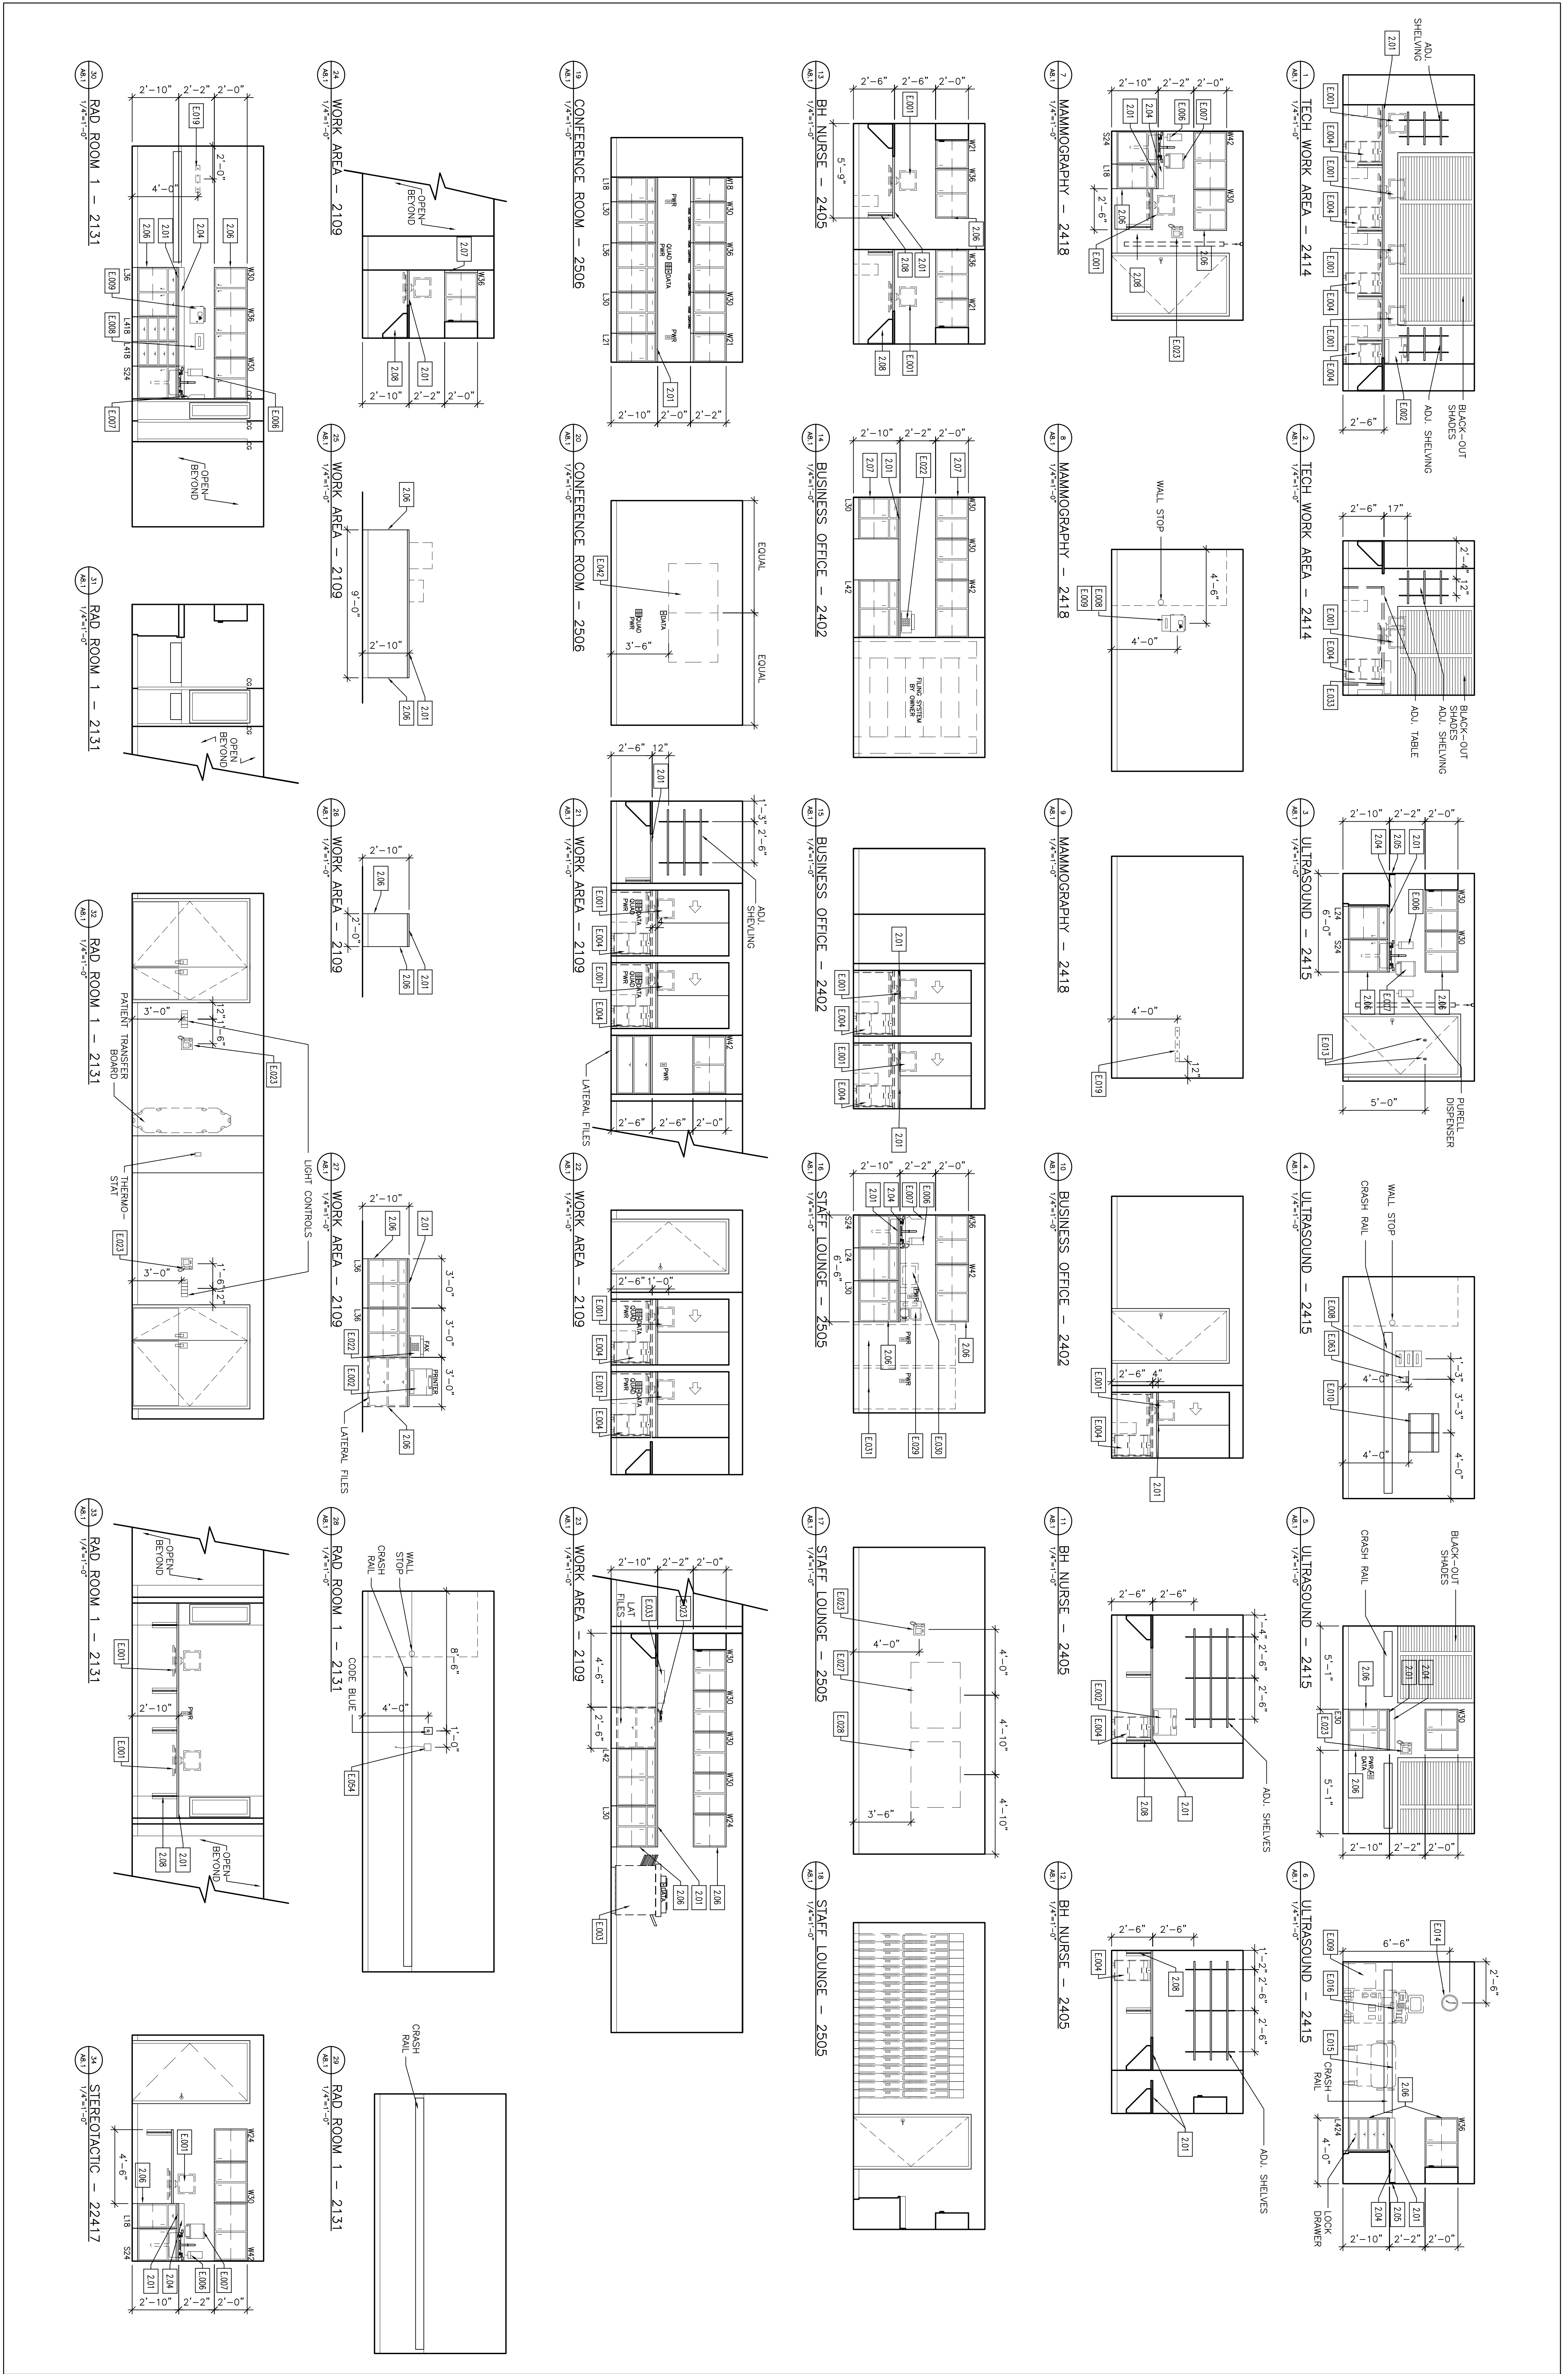
Francis Cauffman  
2400 Boston St. Suite 402  
Philadelphia, PA 19102  
410-322-3400  
Architects Ltd.

**M/E/P ENGINEER**  
L.P.  
1500 WALNUT STREET, SUITE 1400  
PHILADELPHIA, PA 19102  
F 215-752-6708


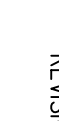
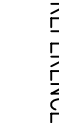


Revisions  
 **Addendum # 1.092407**

Sheet  
**Interior Elevations-  
2nd Floor**

Project  
**Landmark Healthcare  
Facilities LLC**  
 Fore River Medical  
 Pavilion  
 Portland, Maine



**LEGEND**

	KEY NOTE SYMBOL - SEE KEY NOTE LEGEND FOR DETAILS
	REVISION REFERENCE MARK
	SECTION DETAIL SYMBOL
	DETAIL NUMBER
	NOTE SYMBOL - SEE SHEET A1.3 FOR EQUIPMENT SCHEDULE

**KEY NOTE LEGEND**

Z201	PLASTIC LAMINATE COUNTERTOP	Z211	UNDERCOUNTER REFRIGERATOR SPACE
Z202	3 1/2" PLASTIC LAMINATE APRON	Z212	SPRINK BOARD CASSED OPENING
Z203	3 1/2" PLASTIC LAMINATE WALLFACE	Z213	1" PLASTIC LAMINATE WRING SURFACE
Z204	4" PLASTIC LAMINATE BACKSPASH	Z214	SPRINK HOLE IN COUNTERTOP
Z205	4" PLASTIC LAMINATE SHEEPSPLASH	Z215	CAM LOCK
Z206	4" PLASTIC LAMINATE END PANEL	Z216	SPEAKER PASS-THRU CABINET
Z207	PLASTIC LAMINATE FILER PANEL		
Z208	1'-6" PLASTIC LAMINATE SUPPORT BRACKET		
Z209	1'-0" PLASTIC LAMINATE SUPPORT BRACKET		
Z210	SLIDING GLASS RECEPTION COUNTER		

**GENERAL NOTES**

1. PLASTIC LAMINATE CABINETS SHALL BE P-\*\*\*\* FORMICA \*\*\*\*\* UNLESS NOTED OTHERWISE.
2. PLASTIC LAMINATE COUNTERTOPS SHALL BE P-\*\*\*\* FORMICA \*\*\*\*\* UNLESS NOTED OTHERWISE.
3. PROVIDE ENO SPLASH AT WALL AT COUNTERTOPS WITH BACKSPASHES AND SINKS.
4. DIMENSIONS ARE FACE TO FACE (NOMINAL) OF FINISH MATERIAL, UNLESS NOTED OTHERWISE.
5. BASE FINISH MATERIAL AND ELECTRICAL DEVICES ARE TO BE INSTALLED IN ACCORDANCE WITH MANUFACTURER'S STANDARD.
6. COLOR OF SOLID SURFACE TO BE DETERMINED FROM MANUFACTURER STANDARD.

Date  
 August 23, 2007

Project No.  
**07-5198**

Sheet No.  
**A8.1**