

Francis

Cauffman

Foley

Hoffmann

Francis Cauffman
2400 Boston St. Suite 402
Philadelphia, PA 19102
410-732-3400
Architects Ltd.

M/E/P ENGINEER
1500 WALNUT STREET, SUITE 1400
PHILADELPHIA, PA 19102
F 215-732-6708

Revisions

Addendum # 1.092407


Sheet
**Interior Elevations-
3rd Floor**

Project
Landmark Healthcare
Facilities LLC
Fore River Medical
Pavilion
Portland, Maine

Date
August 23, 2007

Project No.
07-5198

Sheet No.
A8.3

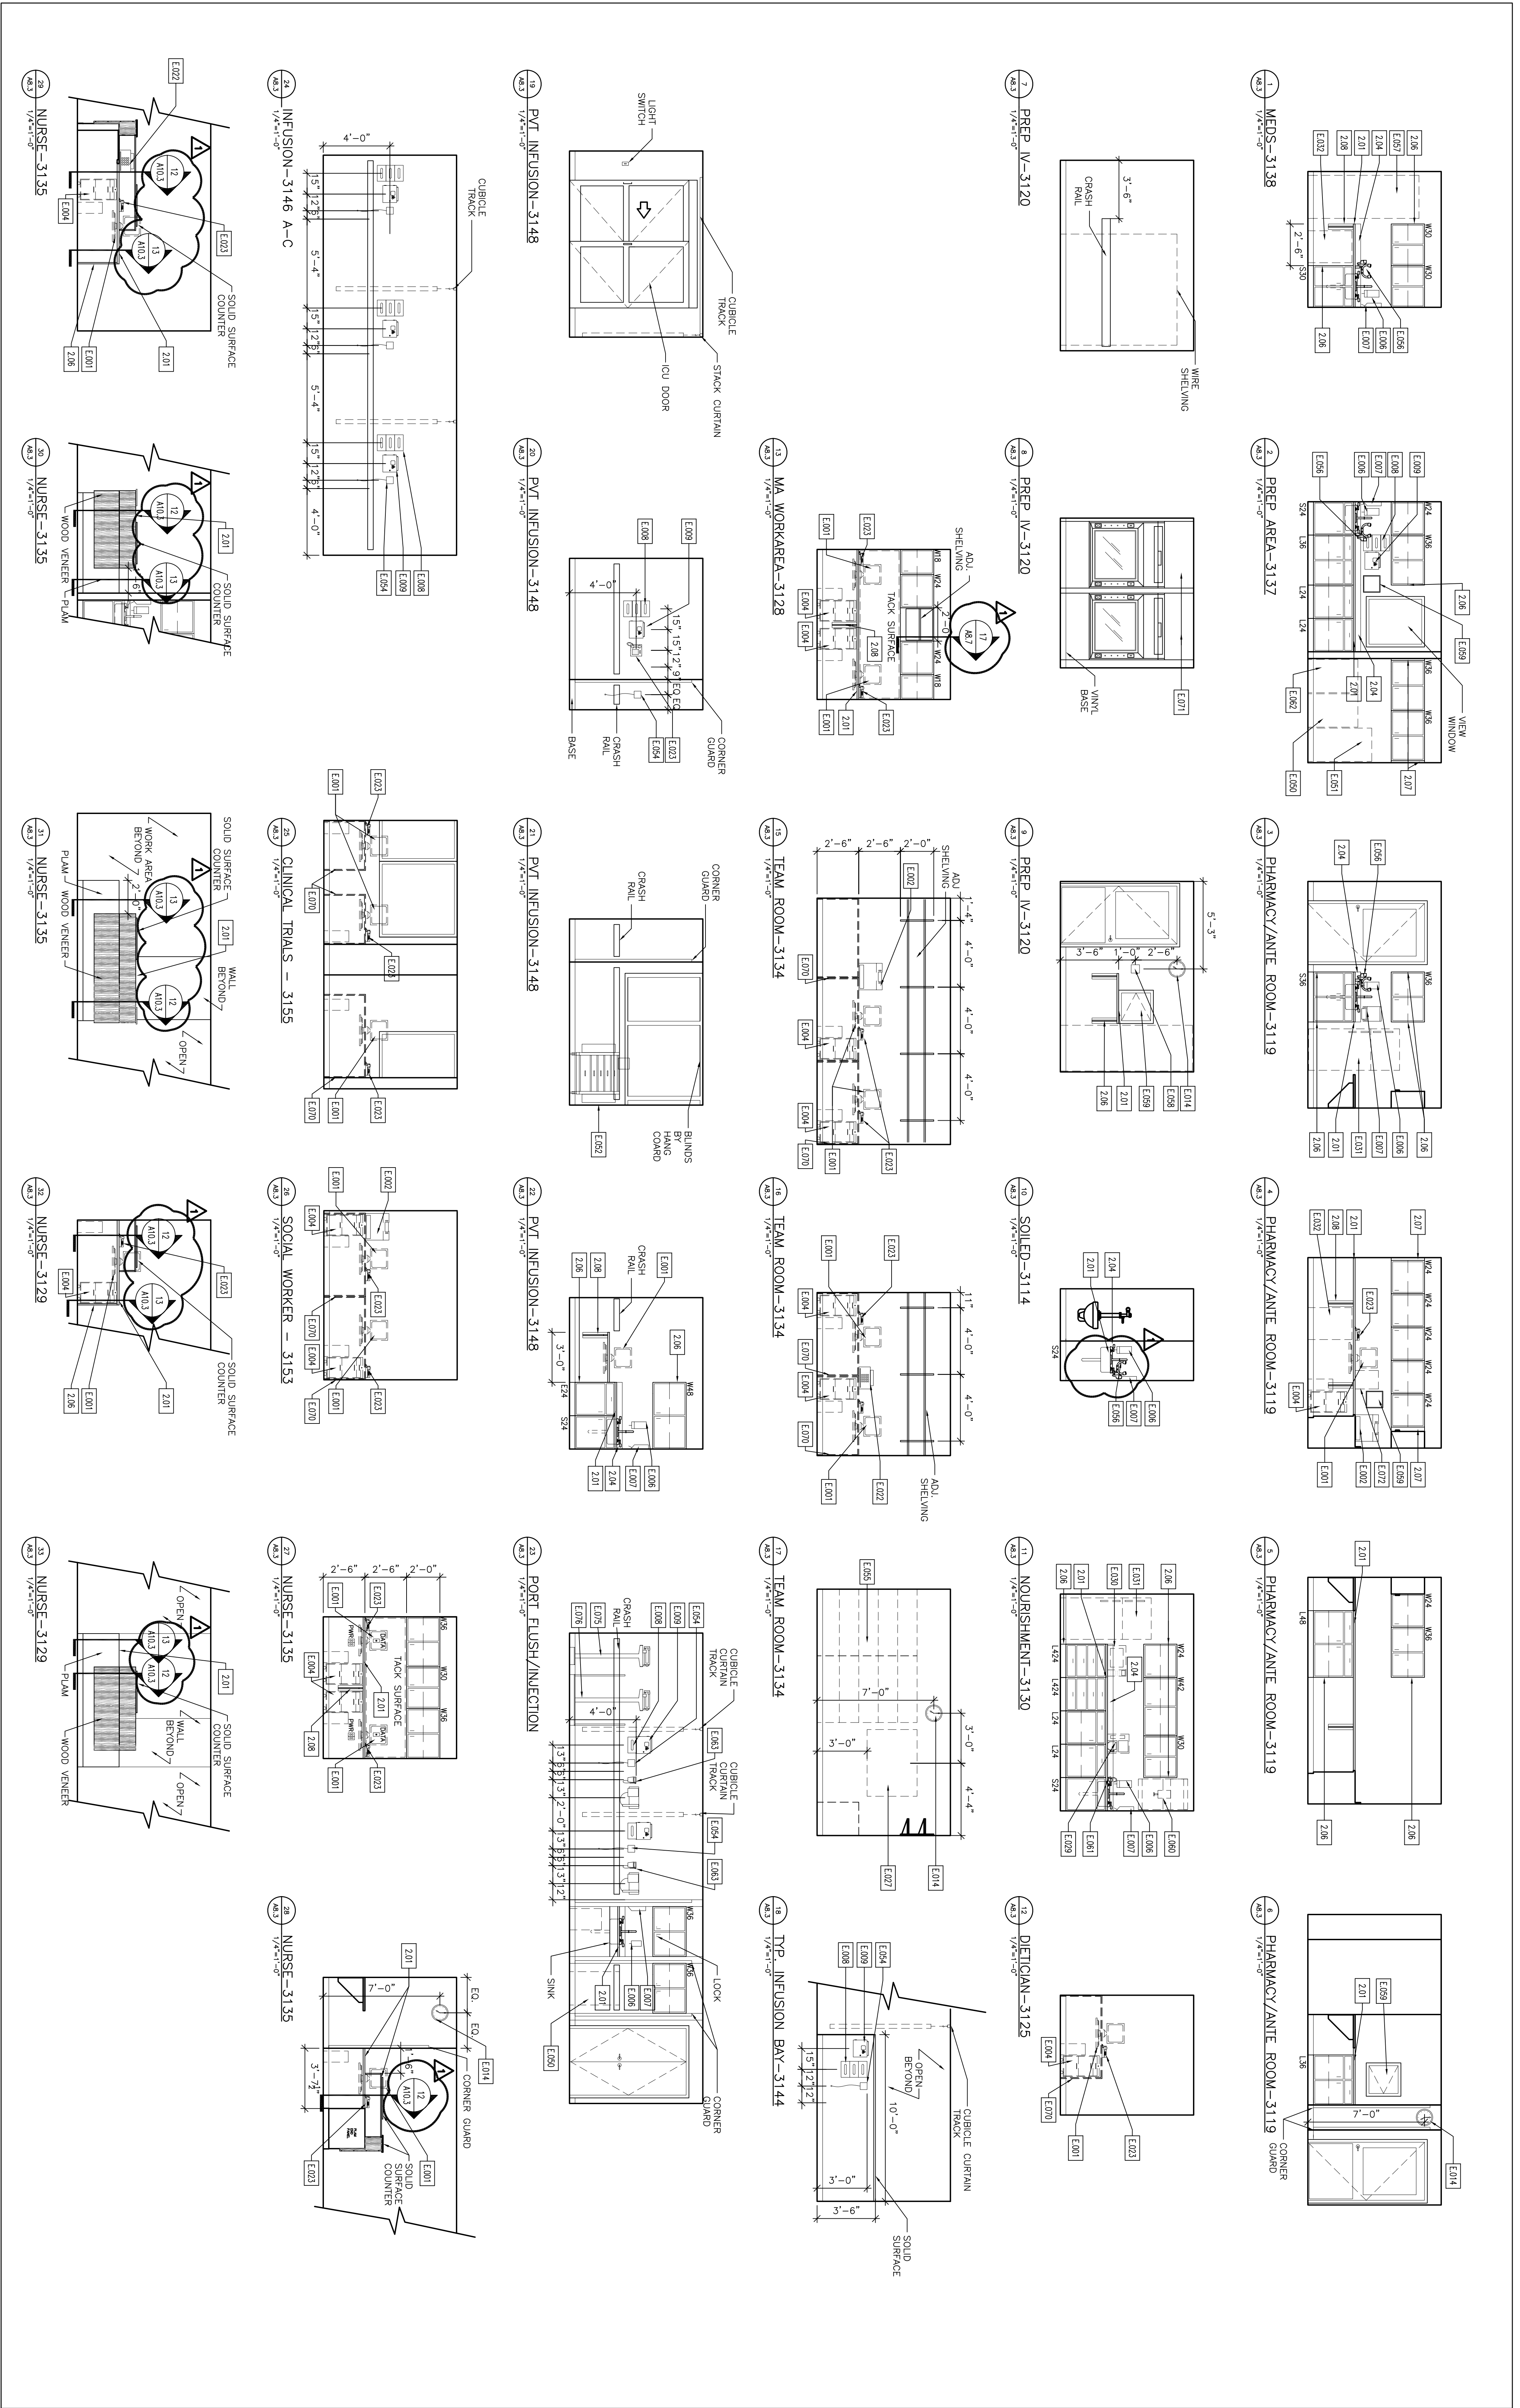

LEGEND

- KEY NOTE SYMBOL - SEE KEY NOTE LEGEND FOR DETAILS
- REVISION REFERENCE MARK
- SECTION DETAIL SYMBOL
- DETAIL NUMBER
- KEY NOTE SYMBOL - SEE SHEET A1.3 FOR EQUIPMENT SCHEDULE

KEY NOTE LEGEND

- Z201 PLASTIC LAMINATE COUNTERTOP
- Z202 3 1/2" PLASTIC LAMINATE APRON
- Z203 3 1/2" PLASTIC LAMINATE WALLFACE
- Z204 4" PLASTIC LAMINATE BACKSPLASH
- Z205 4" PLASTIC LAMINATE SHEEPSLASH
- Z206 PLASTIC LAMINATE END PANEL
- Z207 PLASTIC LAMINATE FILER PANEL
- Z208 1"-6" PLASTIC LAMINATE SUPPORT BRACKET
- Z209 1"-0" PLASTIC LAMINATE SUPPORT BRACKET
- Z210 SLIDING GLASS RECEPTION COUNTER
- Z111 UNDERCOUNTER REFRIGERATOR SPACE
- Z112 OPSHOW BOARD CASSED OPENING
- Z113 1/2" PLASTIC LAMINATE WRITING SURFACE
- Z114 FORMICA P... UNLESS NOTED OTHERWISE
- Z115 GRANITE HOLE IN COUNTERTOP
- Z116 CAM LOCK
- Z117 FREQUENT PASS-THRU CABINET

GENERAL NOTES

1. PLASTIC LAMINATE CABINETS SHALL BE P-... FORMICA P... UNLESS NOTED OTHERWISE
2. PLASTIC LAMINATE COUNTERTOPS SHALL BE P-... FORMICA P... UNLESS NOTED OTHERWISE
3. PROVIDE DRIP SPLASH AT WALL AT COUNTERTOPS WITH BACKSPLASHES AND SHEEPS
4. DIMENSIONS ARE FACE TO FACE (NOMINAL) OF FINISH MATERIAL, UNLESS NOTED OTHERWISE
5. BASE FINISH MATERIAL AND ELECTRICAL DEVICES ARE TO BE PROVIDED FOR BY OTHERS
6. COLOR OF SOLID SURFACE TO BE DETERMINED FROM MANUFACTURER STANDARD