

Francis

Cauffman

Foley

Hoffmann

Francis Cauffman
2400 Boston St. Suite 402
Philadelphia, PA 19102
410-732-3400
Architects Ltd.

M/E/P ENGINEER
PHILADELPHIA, PA
1500 WALNUT STREET, SUITE 1400
PHILADELPHIA, PA 19102
F 215-732-6708

Revisions

▲ Addendum # 1.092407


Sheet
Interior Elevations-
3rd Floor

Project
Landmark Healthcare
Facilities LLC
Fore River Medical
 Pavilion
Portland, Maine

Date
August 23, 2007

Project No.
07-5198

Sheet No.
A8.4

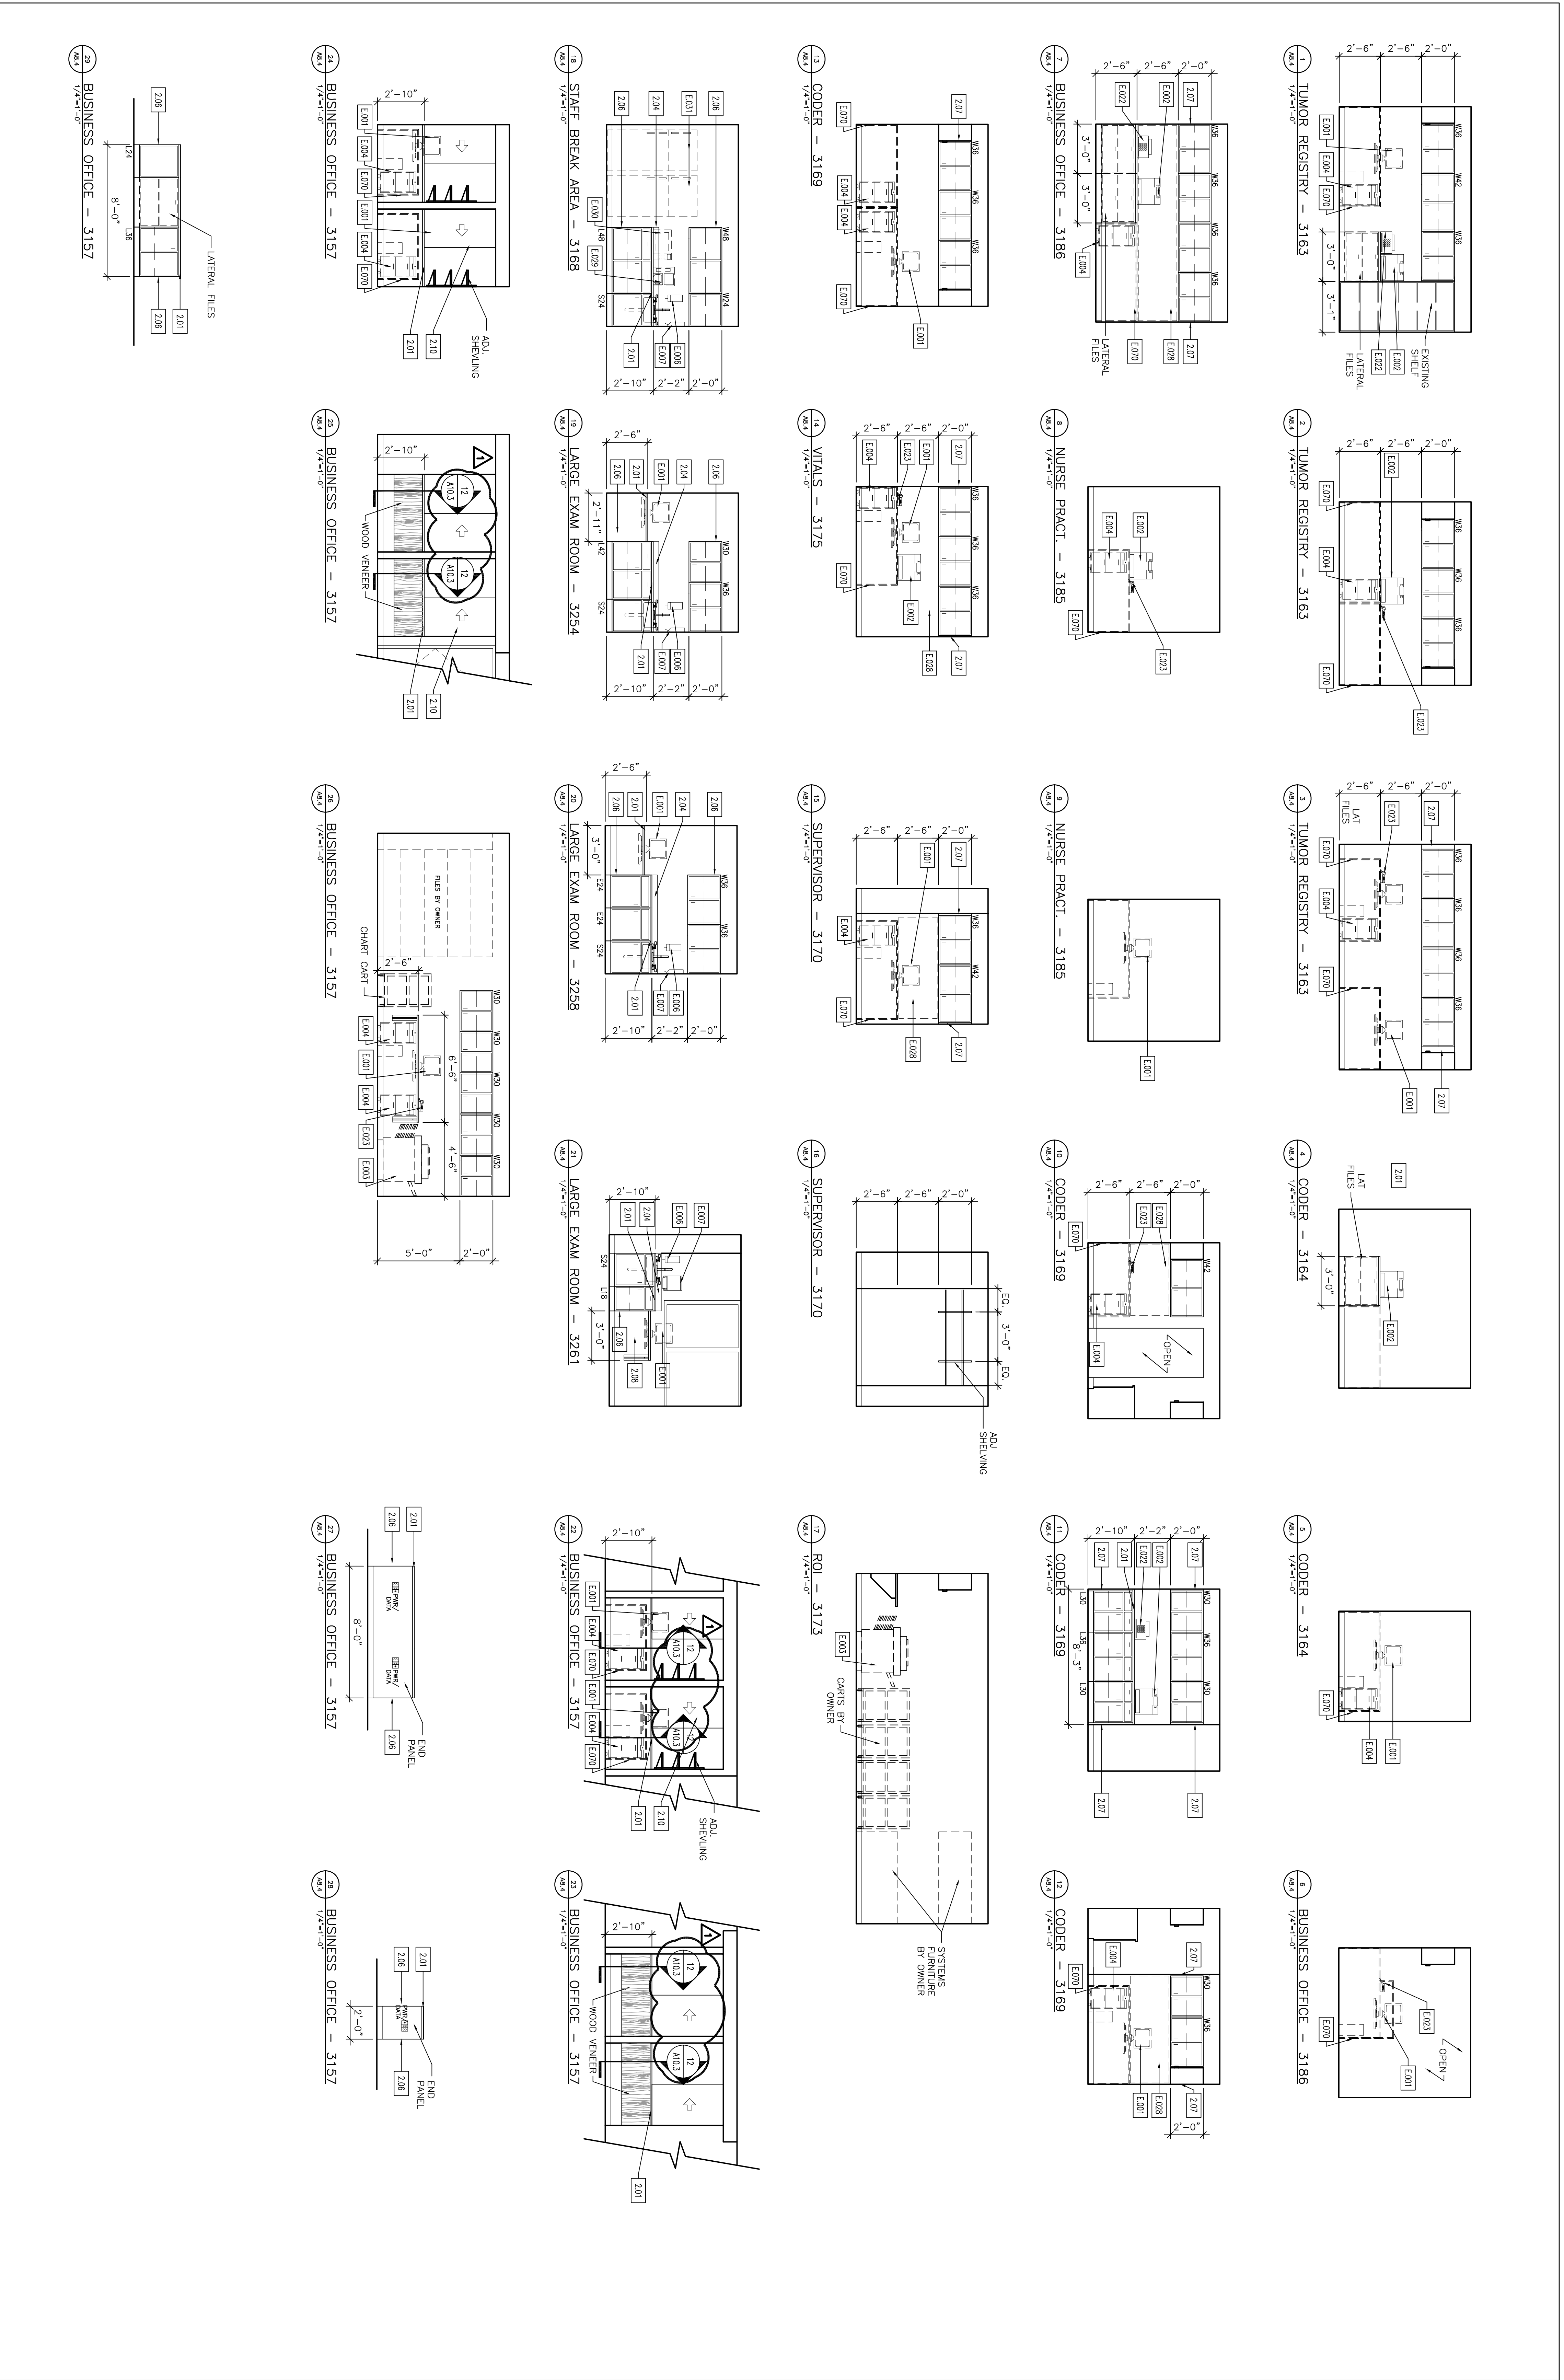

LEGEND

- KEY NOTE SYMBOL - SEE KEY NOTE LEGEND FOR DETAILS
- REVISION REFERENCE MARK
- SECTION DETAIL SYMBOL
- DETAIL NUMBER SHEET NUMBER
- KEY NOTE SYMBOL - SEE SHEET A1.3 FOR EQUIPMENT SCHEDULE

KEY NOTE LEGEND

- 2.01 PLASTIC LAMINATE COUNTERTOP
- 2.02 3 1/2" PLASTIC LAMINATE APRON
- 2.03 3 1/2" PLASTIC LAMINATE WALLFACE
- 2.04 4" PLASTIC LAMINATE BACKSPLASH
- 2.05 4" PLASTIC LAMINATE SHEEPSPLASH
- 2.06 PLASTIC LAMINATE END PANEL
- 2.07 PLASTIC LAMINATE FILER PANEL
- 2.08 1'-6" PLASTIC LAMINATE SUPPORT BRACKET
- 2.09 1'-0" PLASTIC LAMINATE SUPPORT BRACKET
- 2.10 SLIDING GLASS RECEPTION COUNTER
- 2.11 UNDERCOUNTER REFRIGERATOR SPACE
- 2.12 GFS/SM BOARD CASSED OPENING OTHERWISE
- 2.13 1/2" PLASTIC LAMINATE WRITING SURFACE
- 2.14 FORMICA FINISH, UNLESS NOTED OTHERWISE
- 2.15 GRANITE HOLE IN COUNTERTOP
- 2.16 CAM LOCK
- 2.17 SPECIEN PASS-THRU CABINET

GENERAL NOTES

1. PLASTIC LAMINATE COUNTERTOPS SHALL BE P-***** FORMICA FINISH, UNLESS NOTED OTHERWISE.
2. PLASTIC LAMINATE COUNTERTOPS SHALL BE P-***** FORMICA FINISH, UNLESS NOTED OTHERWISE.
3. PROVIDE END SPLASH AT WALL AT COUNTERTOPS WITH BACKSPLASHES AND SHEEPSPLASHES.
4. DIMENSIONS ARE FACE TO FACE (NOMINAL) OF FINISH MATERIAL, UNLESS NOTED OTHERWISE.
5. BASE FINISH MATERIAL AND ELECTRICAL DEVICES ARE UNLESS NOTED FOR DRAWING CLARITY.
6. COLOR OF SOLID SURFACE TO BE DETERMINED FROM MANUFACTURER STANDARD.