

**LANDMARK  
HEALTHCARE  
FACILITIES, LLC**

839 North Jefferson Street  
Milwaukee, Wisconsin 53202  
Telephone: (414) 277-0500  
Facsimile: (414) 277-1055

Francis

Cauffman

Foley

Hoffmann

Forde Cauffman  
2400 Boston St. Suite 402  
Philadelphia, PA 19124  
410-732-3400

W/E/P ENGINEER  
1500 WALNUT STREET, SUITE 1400  
PHILADELPHIA, PA 19102  
215-725-6705


REVISIONS

ADDENDUM # 1.092407

**Interior Elevations-  
3rd Floor**

Project  
Landmark Healthcare  
Facilities LLC  
Fore River Medical  
Portland, Maine

Date  
August 23, 2007  
Project No.  
07-5198  
Sheet No.  
A8.5

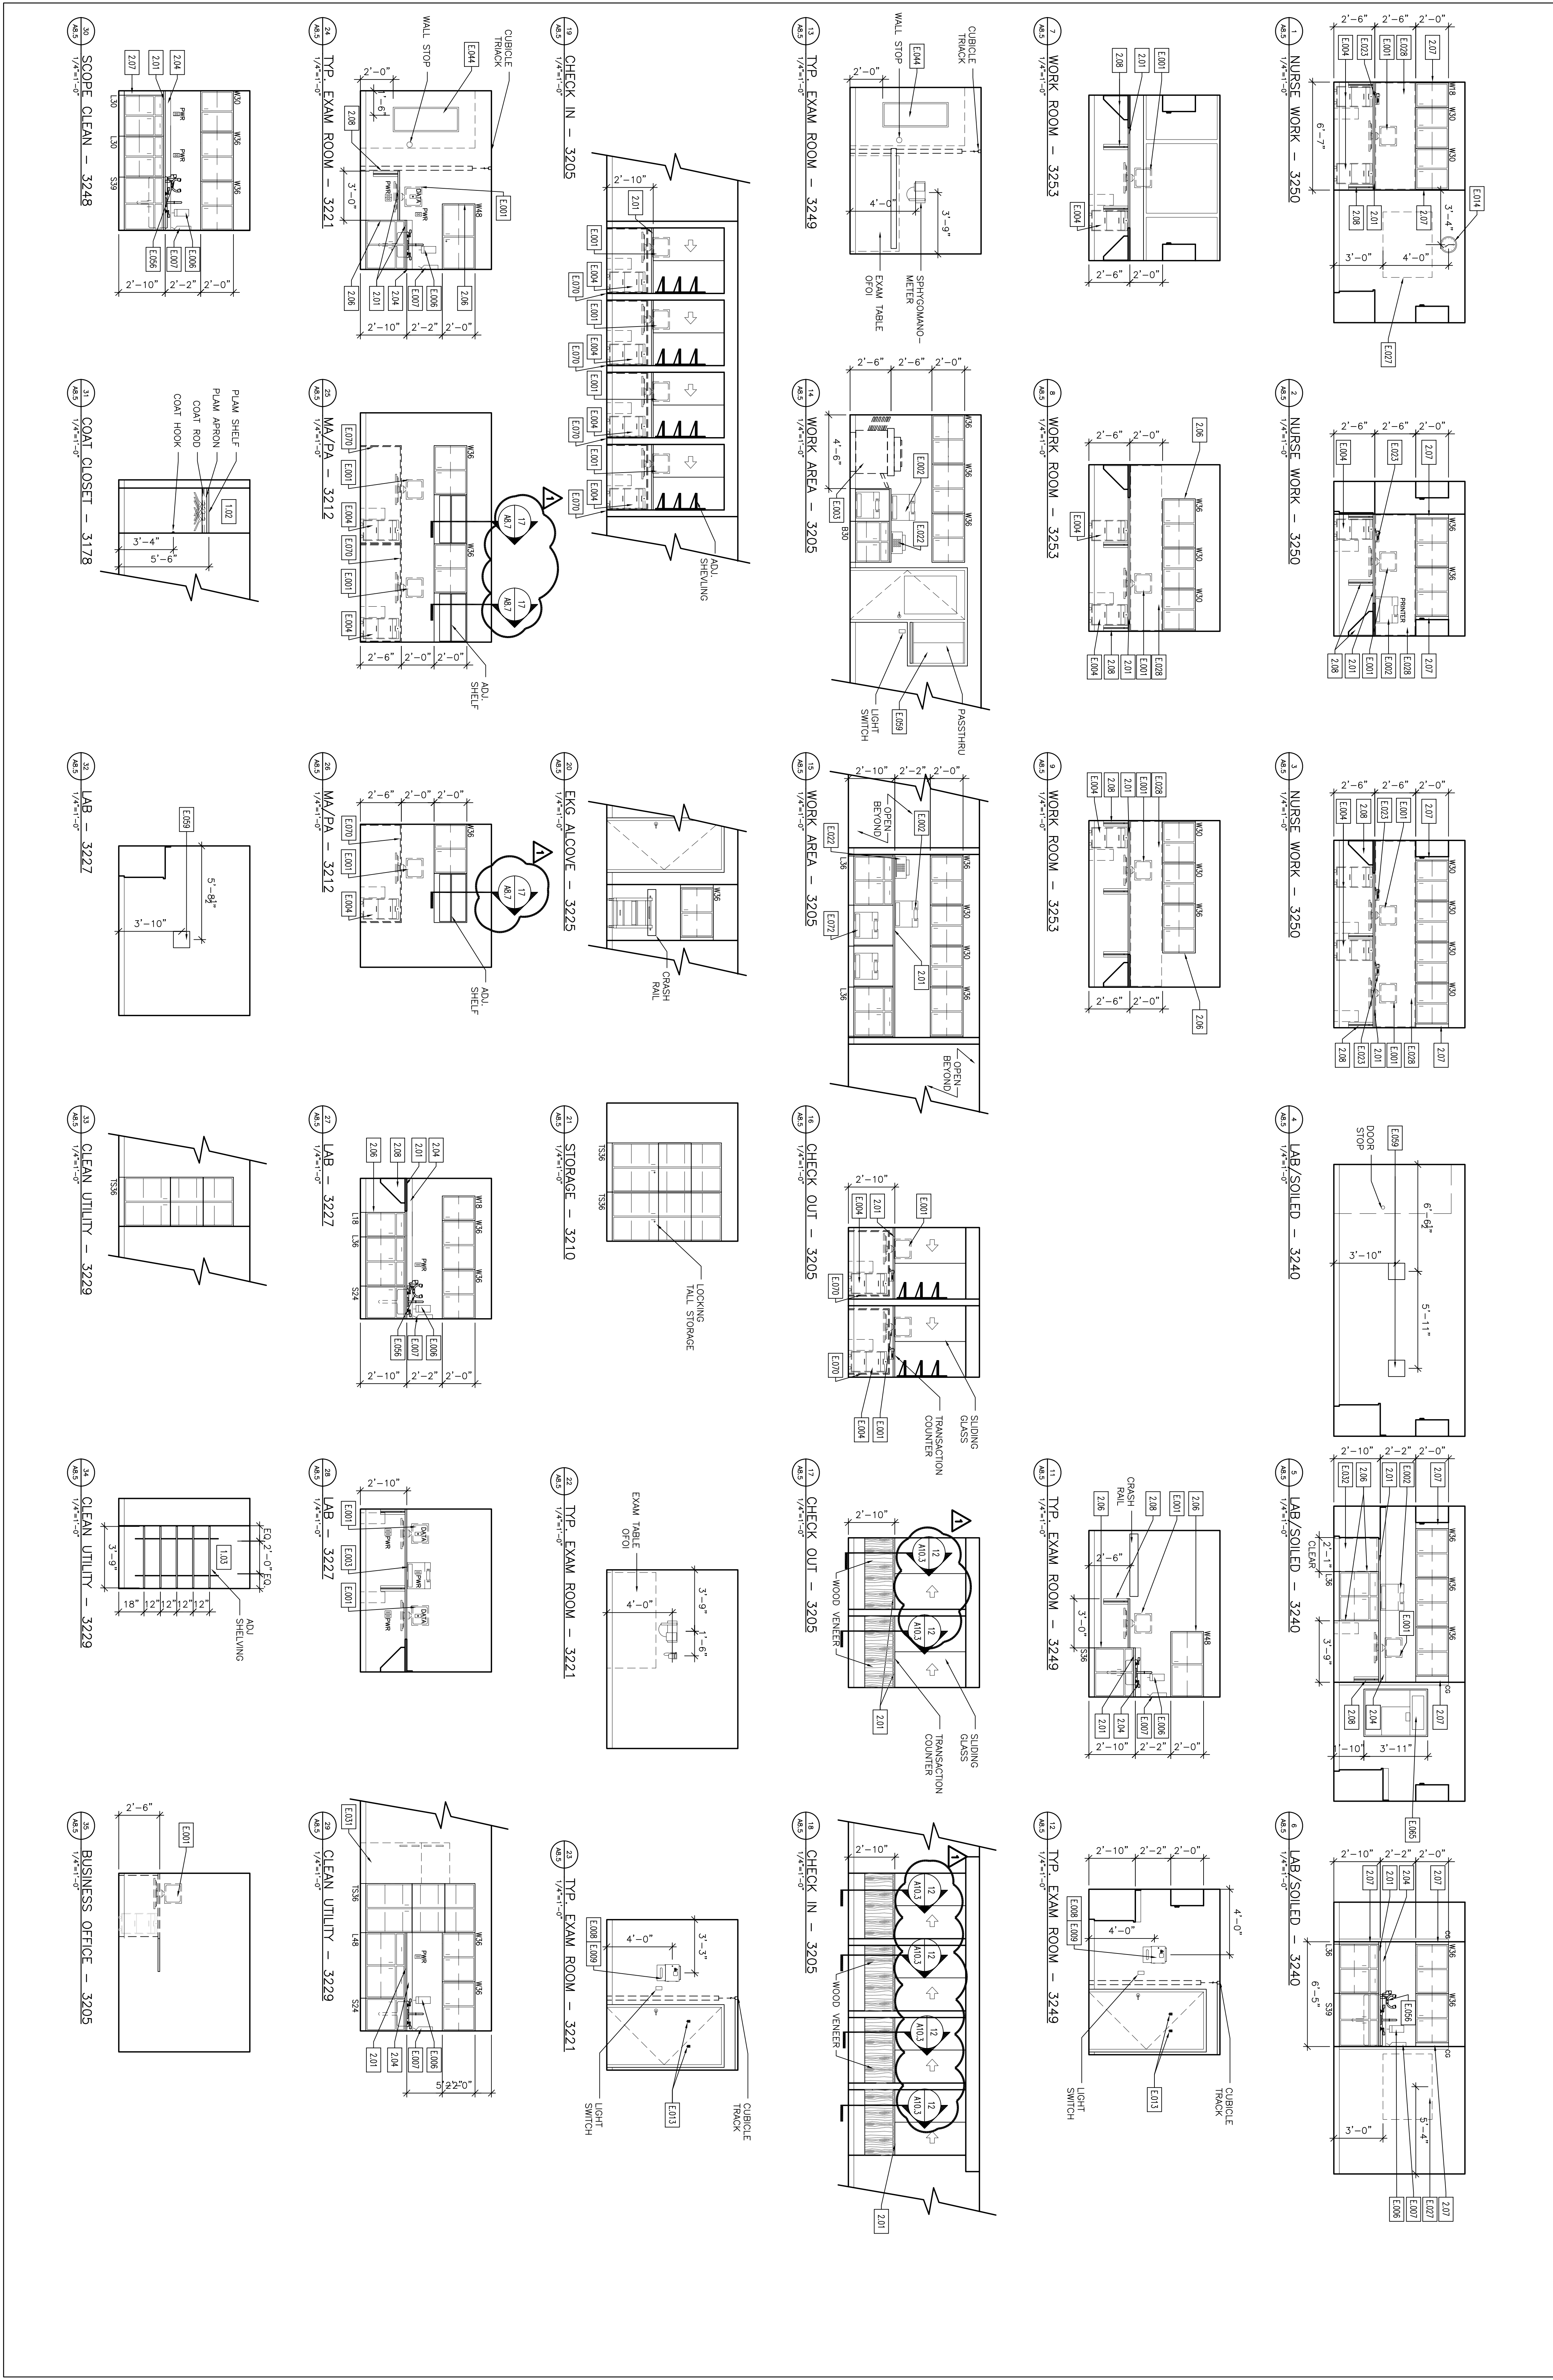

**LEGEND**

	KEY NOTE SYMBOL - SEE KEY NOTE LEGEND FOR DETAILS
	REVISION REFERENCE MARK
	SECTION DETAIL SYMBOL
	DETAIL NUMBER - SHEET AT 3 FOR EQUIPMENT SCHEDULE

**KEY NOTE LEGEND**

2201	PLASTIC LAMINATE COUNTERTOP
2202	3 1/2" PLASTIC LAMINATE APRON
2203	3 1/2" PLASTIC LAMINATE WALLFACE
2204	4" PLASTIC LAMINATE BACKSPLASH
2205	4" PLASTIC LAMINATE SHEEPSPLASH
2206	PLASTIC LAMINATE END PANEL
2207	1"-6" PLASTIC LAMINATE SUPPORT BRACKET
2208	1"-6" PLASTIC LAMINATE SUPPORT BRACKET
2209	SLIDING GLASS RECEPTION COUNTER

**GENERAL NOTES**

1. PLASTIC LAMINATE CABINETS SHALL BE P-11111 FORMICA P-11111 UNLESS NOTED OTHERWISE.
2. PLASTIC LAMINATE COUNTERTOPS SHALL BE P-11111 FORMICA P-11111 UNLESS NOTED OTHERWISE.
3. PROVIDE END SPLASH AT WALL AT COUNTERTOPS WITH BACKSPLASHES AND SHEETS.
4. DIMENSIONS ARE FACE TO FACE (NOMINAL) OF FINISH MATERIAL, UNLESS NOTED OTHERWISE.
5. BACK FINISH MATERIAL AND ELECTRICAL DEVICES ARE TO BE INSTALLED TO THE MANUFACTURER'S SPECIFICATIONS.
6. COLOR OF SOLID SURFACE TO BE DETERMINED FROM MANUFACTURER STANDARD.

**KEY NOTE LEGEND**

2111	UNDERCOUNTER REFRIGERATOR SPACE
2112	SPRINK BOARD CASED OPENING
2113	1" PLASTIC LAMINATE WRITING SURFACE
2114	SPRINK HOLE IN COUNTERTOP
2115	CAM LOCK
2116	SPECFEN PASS-THRU CABINET

**GENERAL NOTES**

1. PLASTIC LAMINATE CABINETS SHALL BE P-11111 FORMICA P-11111 UNLESS NOTED OTHERWISE.
2. PLASTIC LAMINATE COUNTERTOPS SHALL BE P-11111 FORMICA P-11111 UNLESS NOTED OTHERWISE.
3. PROVIDE END SPLASH AT WALL AT COUNTERTOPS WITH BACKSPLASHES AND SHEETS.
4. DIMENSIONS ARE FACE TO FACE (NOMINAL) OF FINISH MATERIAL, UNLESS NOTED OTHERWISE.
5. BACK FINISH MATERIAL AND ELECTRICAL DEVICES ARE TO BE INSTALLED TO THE MANUFACTURER'S SPECIFICATIONS.
6. COLOR OF SOLID SURFACE TO BE DETERMINED FROM MANUFACTURER STANDARD.