

Consultant
CH2M HILL
275 Main Street, Suite 806
Portland, ME 04101
Phone: (207) 775-1121
Fax: (207) 879-0888

Consultant
ASSOCIATE ARCHITECT/STRUCTURAL ENGINEER
SMRT
One State St., Box 618
Portland, ME 04101
Phone: (207) 772-3846
Fax: (207) 772-1070

Consultant
MECHANICAL/ELECTRICAL ENGINEER
Burd, Soth + Aronson Consulting Engineers, LLC
311 Arsenal Street
Portland, ME 04101
Phone: (207) 724-0017
Fax: 617/924-9339

Consultant
EQUIPMENT PLANNING
SMRT
1833 General George Patton Drive
Franklin, Tennessee 37067
Phone: (615) 276-3114
Fax: (615) 276-3114

Consultant
CONSTRUCTION MANAGER
CONSTRUCTION MANAGER
7 Johnson Wharfway
Portland, ME 04101
Phone: (401) 456-5696
Fax: (401) 456-5516

Consultant
Hemp Feedstocks, LLC
1808 West End Ave. Suite 1400
Portland, ME 04101
Phone: (615) 321-5591
Fax: (615) 321-5589





Project Title
Mercy Health Core
System of Maine
FORE RIVER SHORT
STAY HOSPITAL

Project Number
F05-4898

Drawing Title
PLUMBING
LEVEL 2 FLOOR PLAN
DRAINAGE

Project Number
F05-4898

Drawing Title
PLUMBING
LEVEL 2 FLOOR PLAN
DRAINAGE

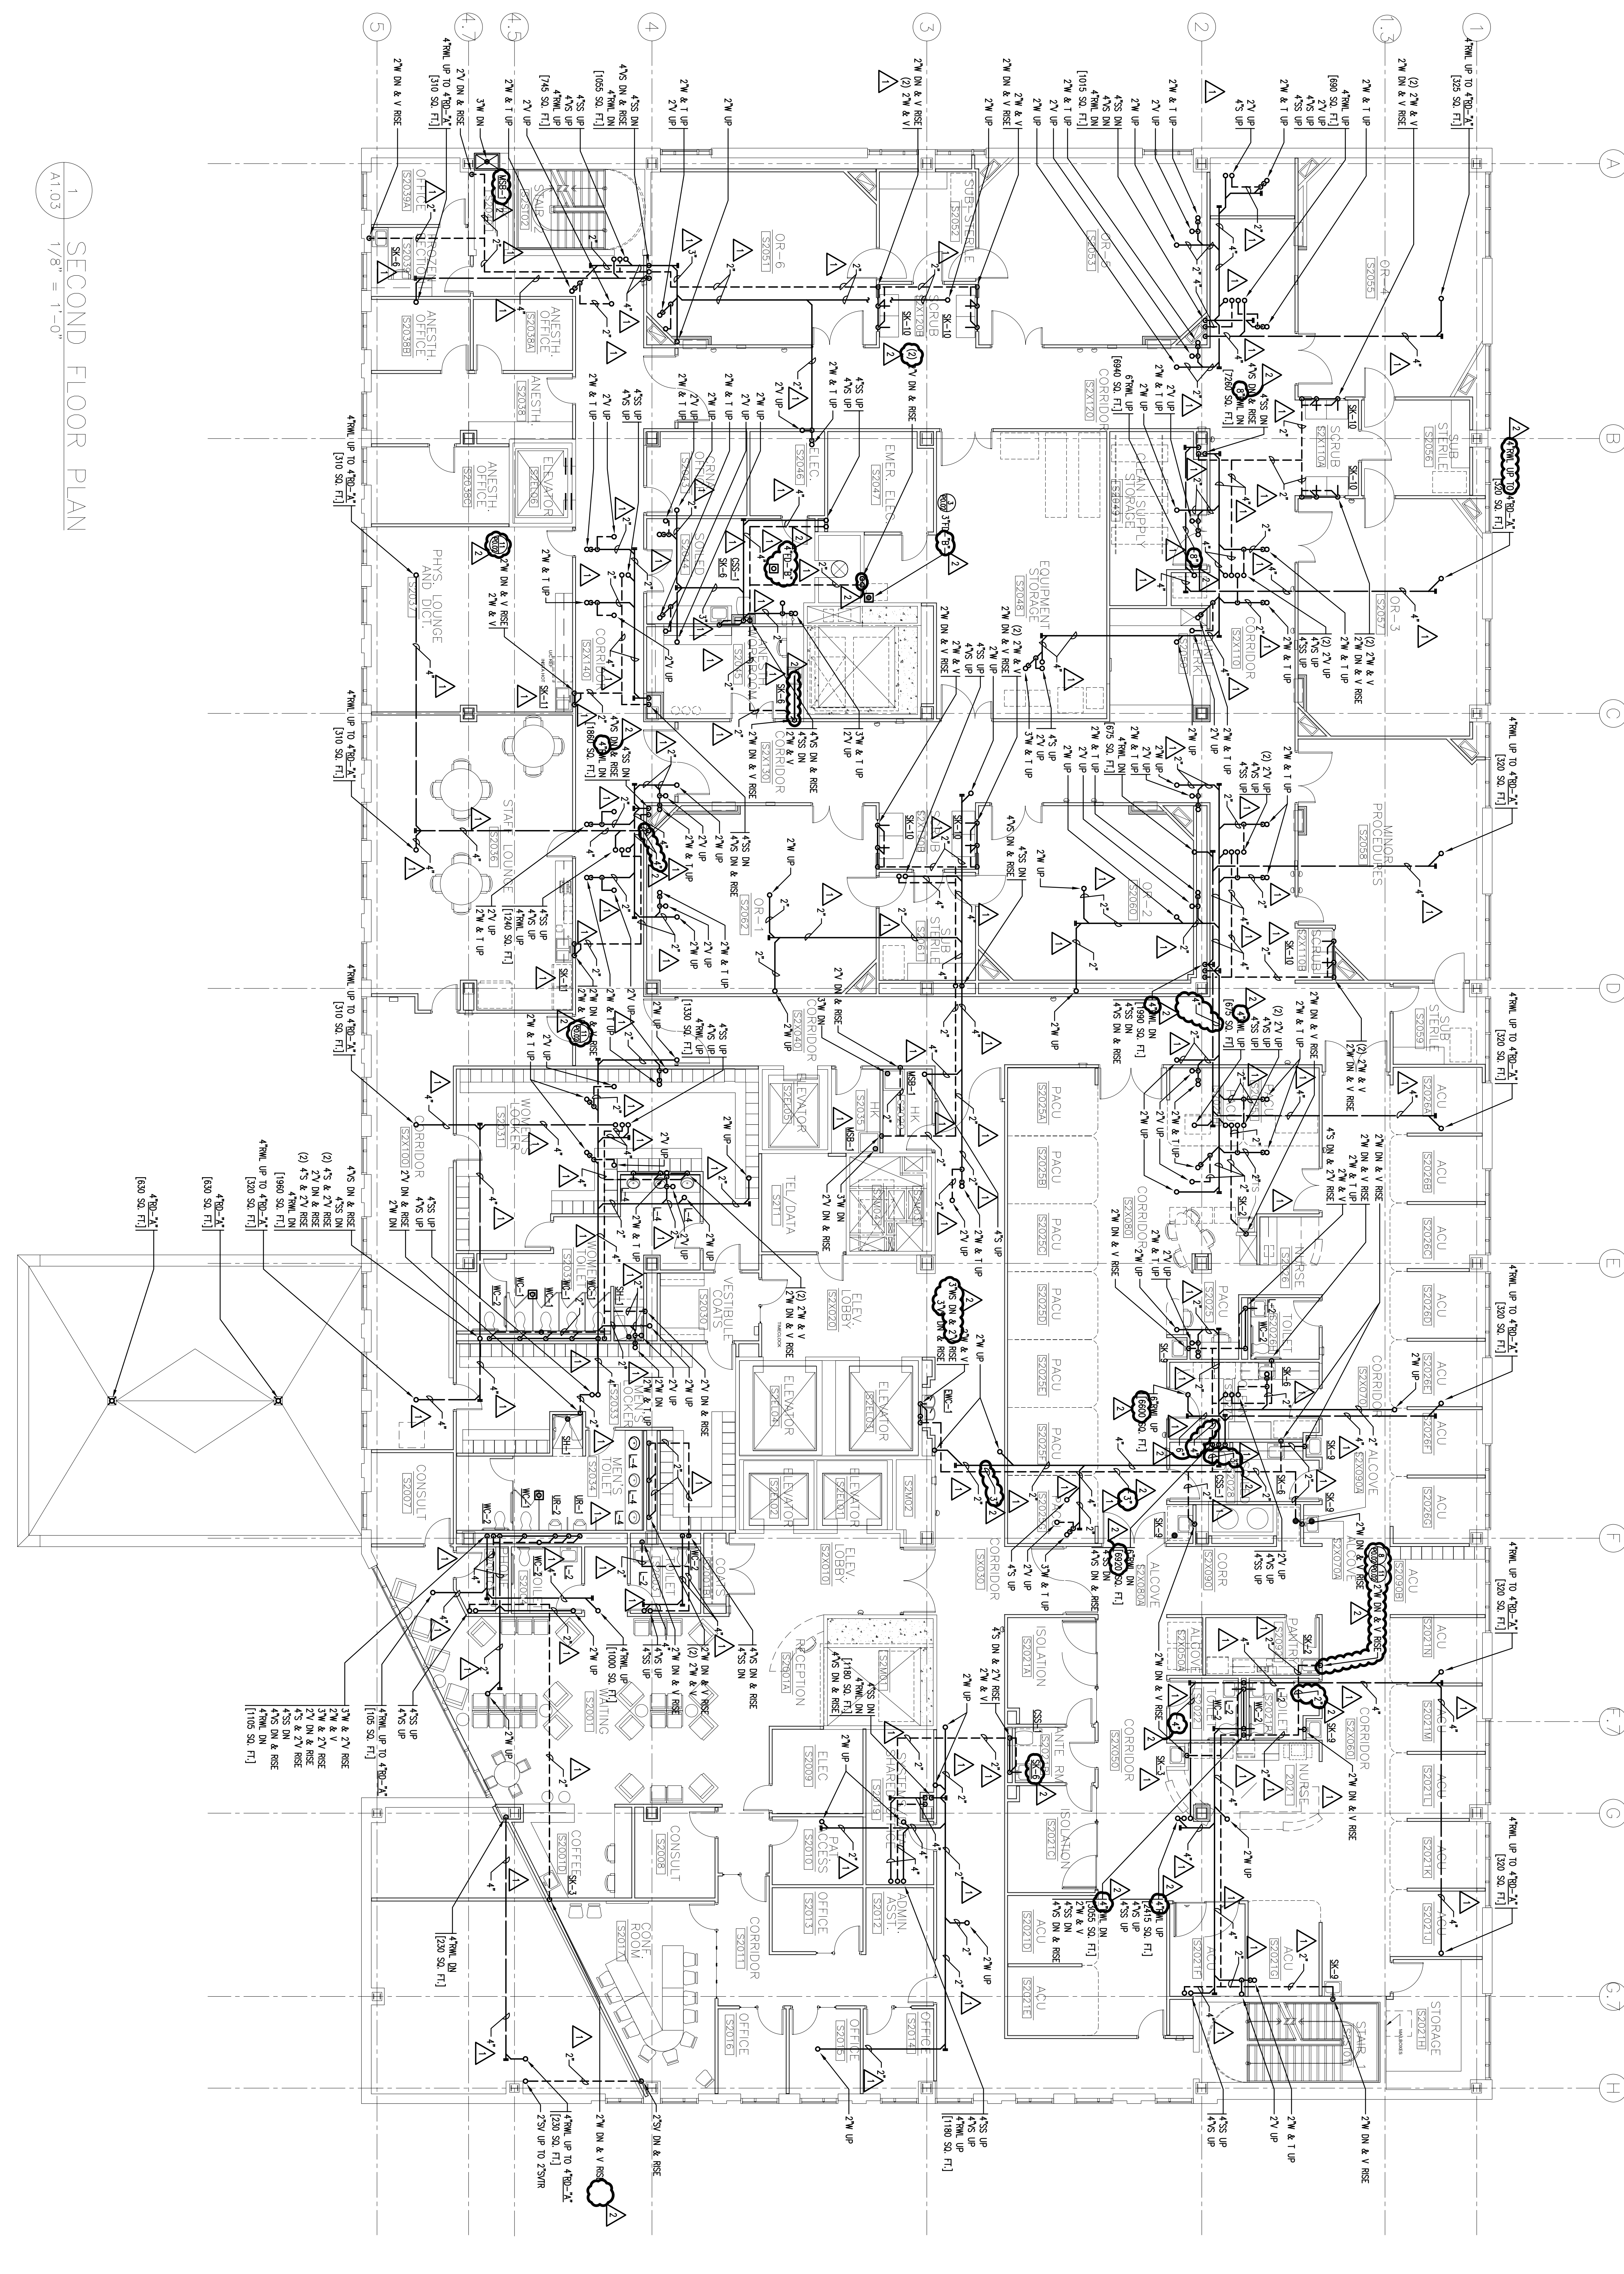

1 SECOND FLOOR PLAN
A1.03 1/8" = 1'-0"