

Consultant
 CIVIL ENGINEER
 DeLuca-Hoffman Associates, Inc.
 778 Main Street, Suite 8
 South Portland, ME 04106
 Phone: (207) 775-1121
 Fax: (207) 779-0896

Consultant
 ASSOCIATE ARCHITECT/STRUCTURAL ENGINEER
 SMRT
 144 Fore Street P.O. Box 618
 Portland, Maine 04104
 Phone: (207) 772-3846
 Fax: (207) 772-1070

Consultant
 MECHANICAL/ELECTRICAL ENGINEER
 Bard, Rao + Athanas Consulting Engineers, LLC
 The Arsenal on the Charles
 311 Arsenal Street
 Watertown, MA 02472-5789
 Phone: 617.254.0016
 Fax: 617.924.9339

Consultant
 EQUIPMENT PLANNING
 Gene Burton & Associates
 1893 General George Patton Drive
 Franklin, Tennessee 37067
 Phone: (615) 376-3100
 Fax: (615) 376-3114

Consultant
 CONSTRUCTION MANAGER
 Gilbane Building Company
 7 Jackson Walkway
 Providence, Rhode Island 02903
 Phone: (401) 456-5905
 Fax: (401) 456-5516

Consultant
 FOOD SERVICE
 Inman Foodservice, LLC
 1808 West End Ave, Suite 1400
 Nashville, TN 37203
 Phone: (615) 321-5591
 Fax: (615) 321-5689

It is the responsibility of the Construction Manager/General Contractor and all Sub-Contractors to verify all dimensions and accept conditions of prior work by related trades before proceeding with any work.

Date
 11/10/06 Final-Issued for Construction

Drawn By
 DPB

Scale
 1/8"=1'-0"

Francis

Cauffman

Foley

Hoffmann

Francis Cauffman
 Foley Hoffmann
 Architects Ltd.

Project Title
 2120 Arch Street
 Philadelphia, PA 19103
 215-568-8250

Mercy Health Care
 System of Maine


FORE RIVER SHORT
 STAY HOSPITAL



Project Number
 F05-4898

Drawing Title and Number
 HVAC
 PIPING
 LEVEL 3 PLAN

H2.03

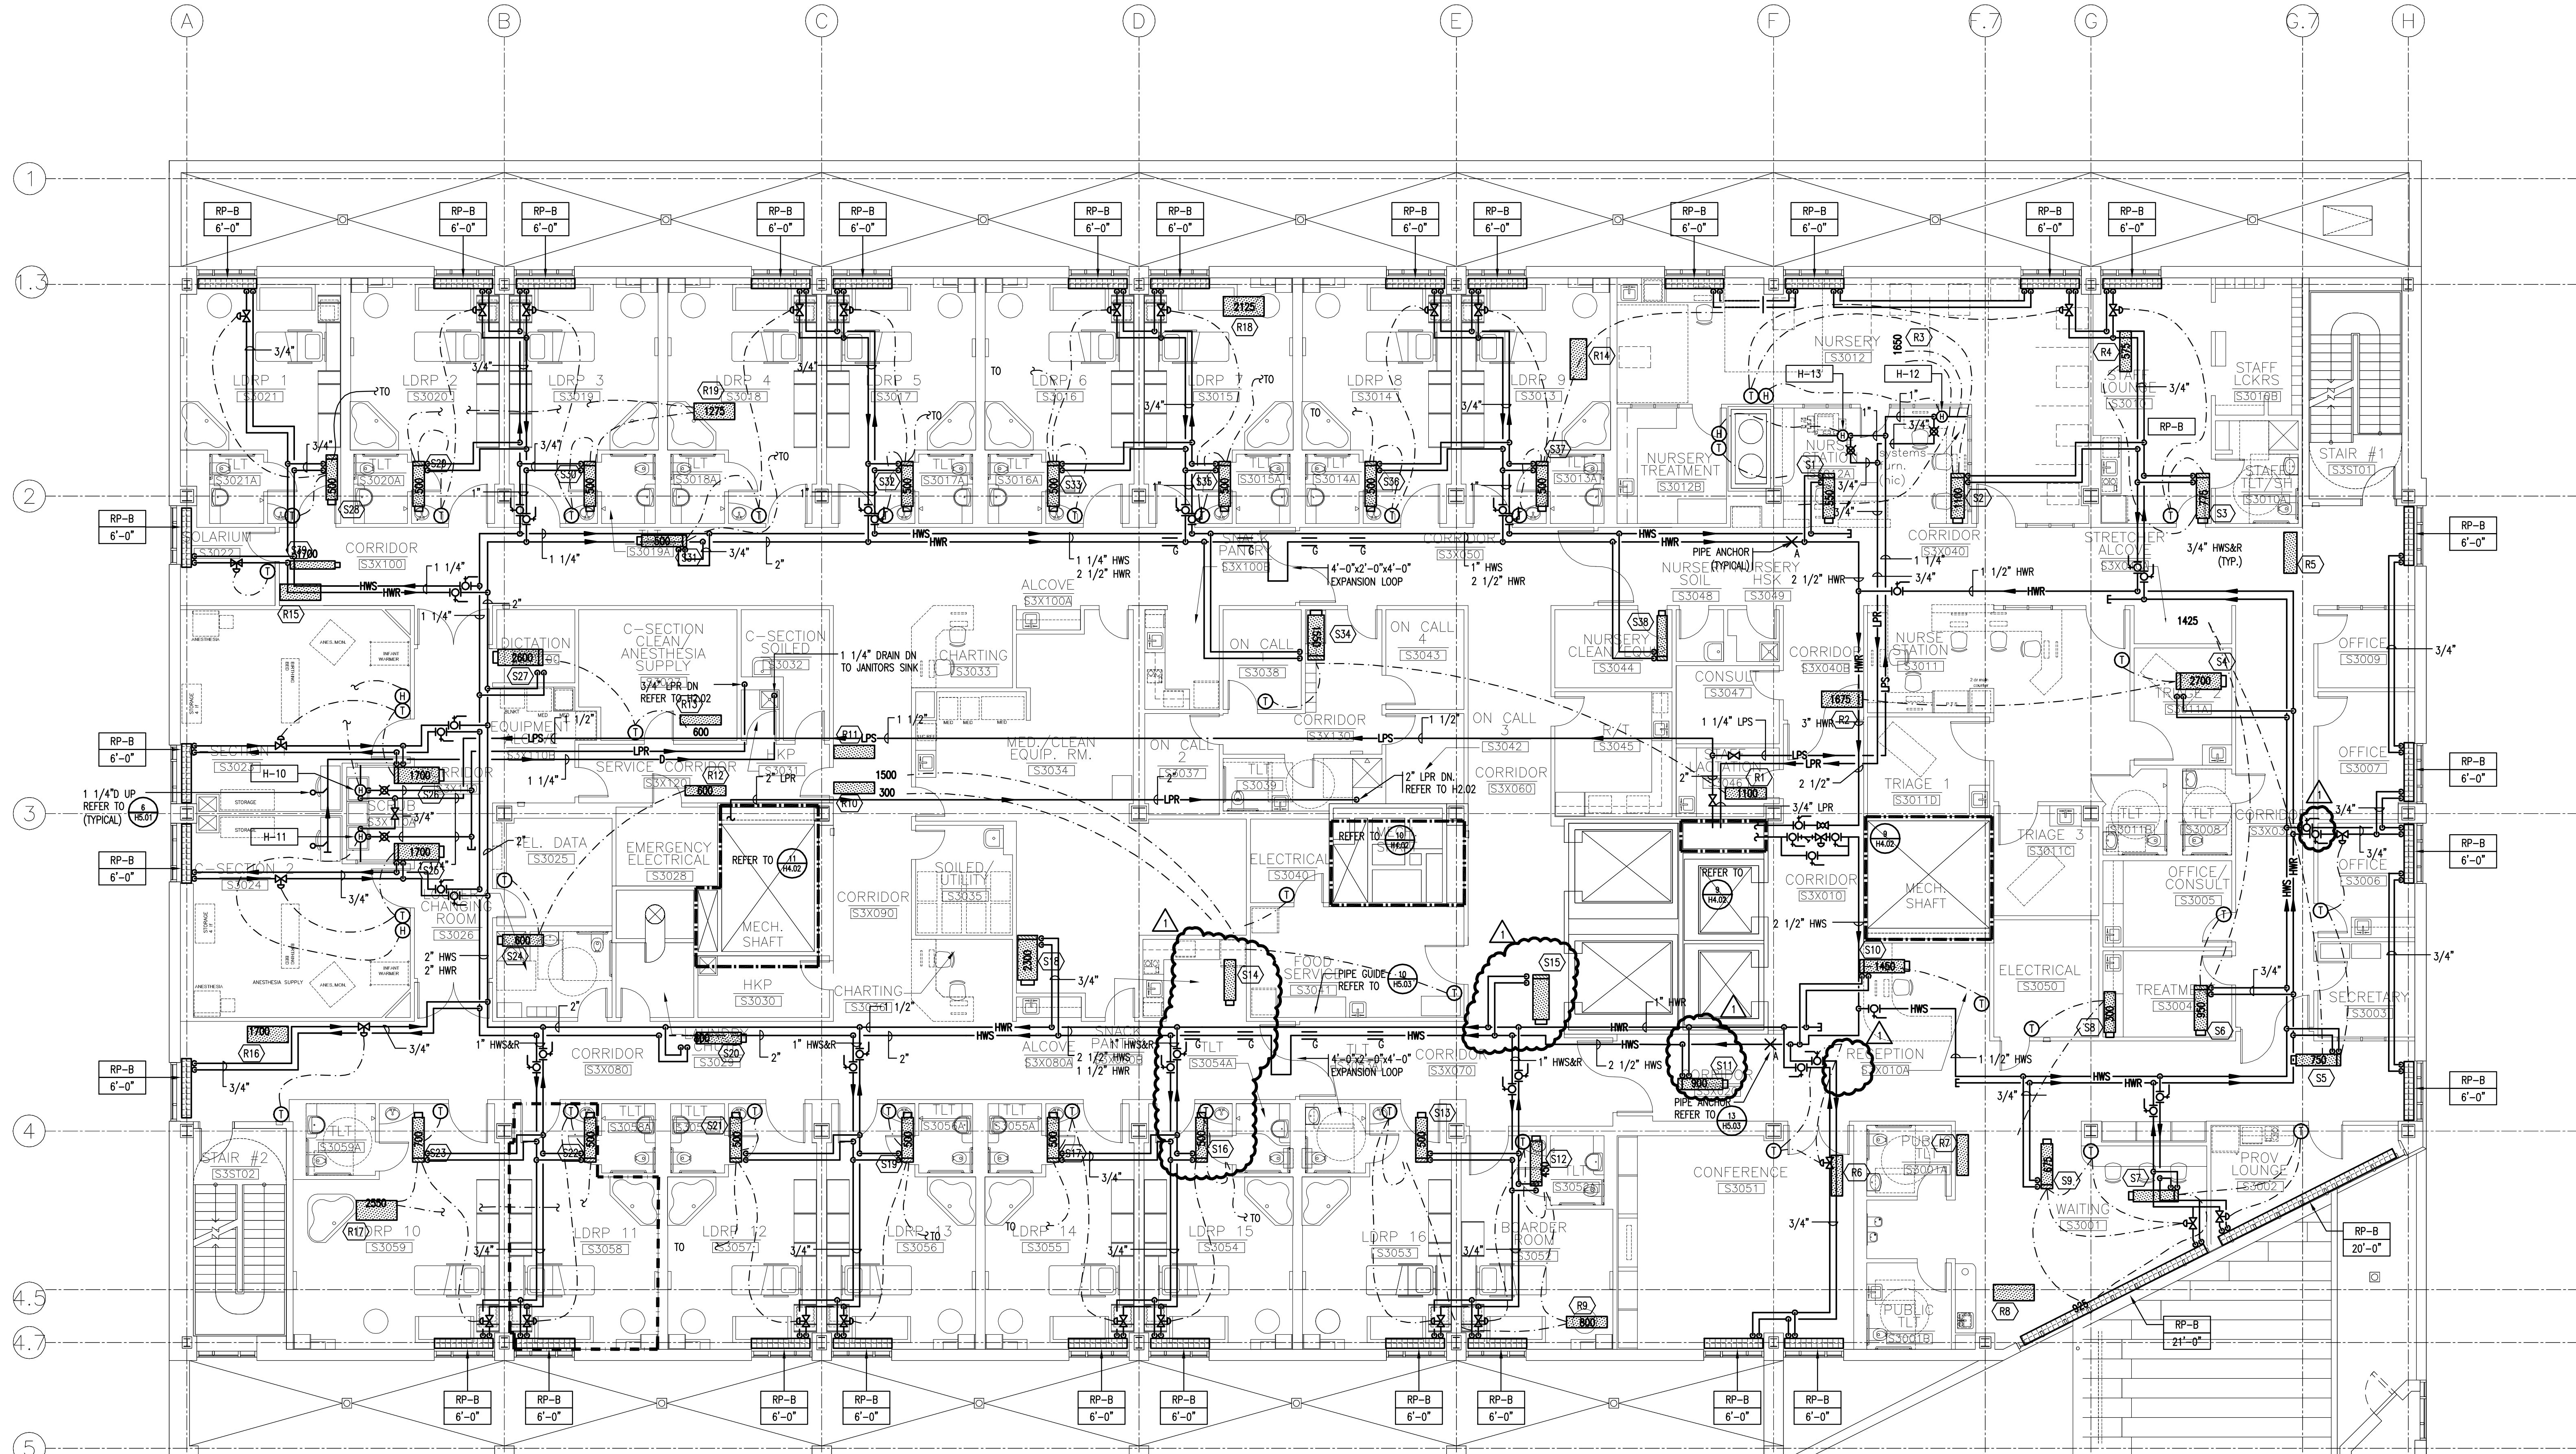

(S1)	(S2)	(S3)	(S4)	(S5)	(S6)	(S7)	(S8)	(S9)	(S10)	(S11)	(S12)	(S13)	(S14)	(S15)	(S16)	(S17)	(S18)	(S19)	(S20)	(S21)	(S22)	(S23)	(S24)	(S25)	(S26)	(S27)	(S28)	(S29)	(S30)	(S31)	(S32)	(S33)	(S34)	(S35)	(S36)	(S37)	(S38)	(S39)		
VOI-8	VOI-12	OV-10	VOI-14	VOI-10	OV-8	VOI-6	W-6	VOI-8	OV-10	VOI-10	VOI-8	VOI-6	OV-6	OV-12	VOI-8	VOI-8	VOI-15	VOI-8	OV-10	VOI-8	VOI-8	VOI-8	W-8	VOI-14	VOI-14	VOI-12	VOI-8	VOI-8	VOI-8	VOI-8	VOI-8	VOI-8	VOI-8	VOI-8	VOI-8	VOI-8	VOI-8	VOI-8	VOI-8	
275	550	775	375	375	850	300	150	350	800	450	225	400	300	1050	400	400	550	300	850	850	825	250	250	250	250	250	250	250	250	250	250	250	250	250	250	250	250	250		
1.0	2.0	2.5	2.5	1.25	2.0	0.75	NO COIL	1.0	2.5	1.5	0.75	1.5	1.0	3.5	1.5	1.5	4.0	1.5	3.0	1.5	1.5	2.0	NO COIL	3.0	3.0	2.0	1.0	1.0	1.0	1.0	1.0	1.0	1.0	1.0	1.0	1.0	1.25	0.5		
(R1)	(R2)	(R3)	(R4)	(R5)	(R6)	(R7)	(R8)	(R9)	(R10)	(R11)	(R12)	(R13)	(R14)	(R15)	(R16)	(R17)	(R18)	(R19)																						
WR-16	WR-14	WR-14	CVR-8	WR-12	WR-10	WR-6	WR-14	WR-10	CVR-6	WR-18	WR-8	WR-8	WR-10	WR-14	WR-14	WR-18	WR-12	WR-14																						
2150	1675	1650	675	1325	900	300	1675	800	300	2475	600	800	850	1600	1600	2550	1275	1575																						
1075	850	825	675	675	450	150	1250	575	300	1250	300	300	425	800	800	1275	650	800																						