


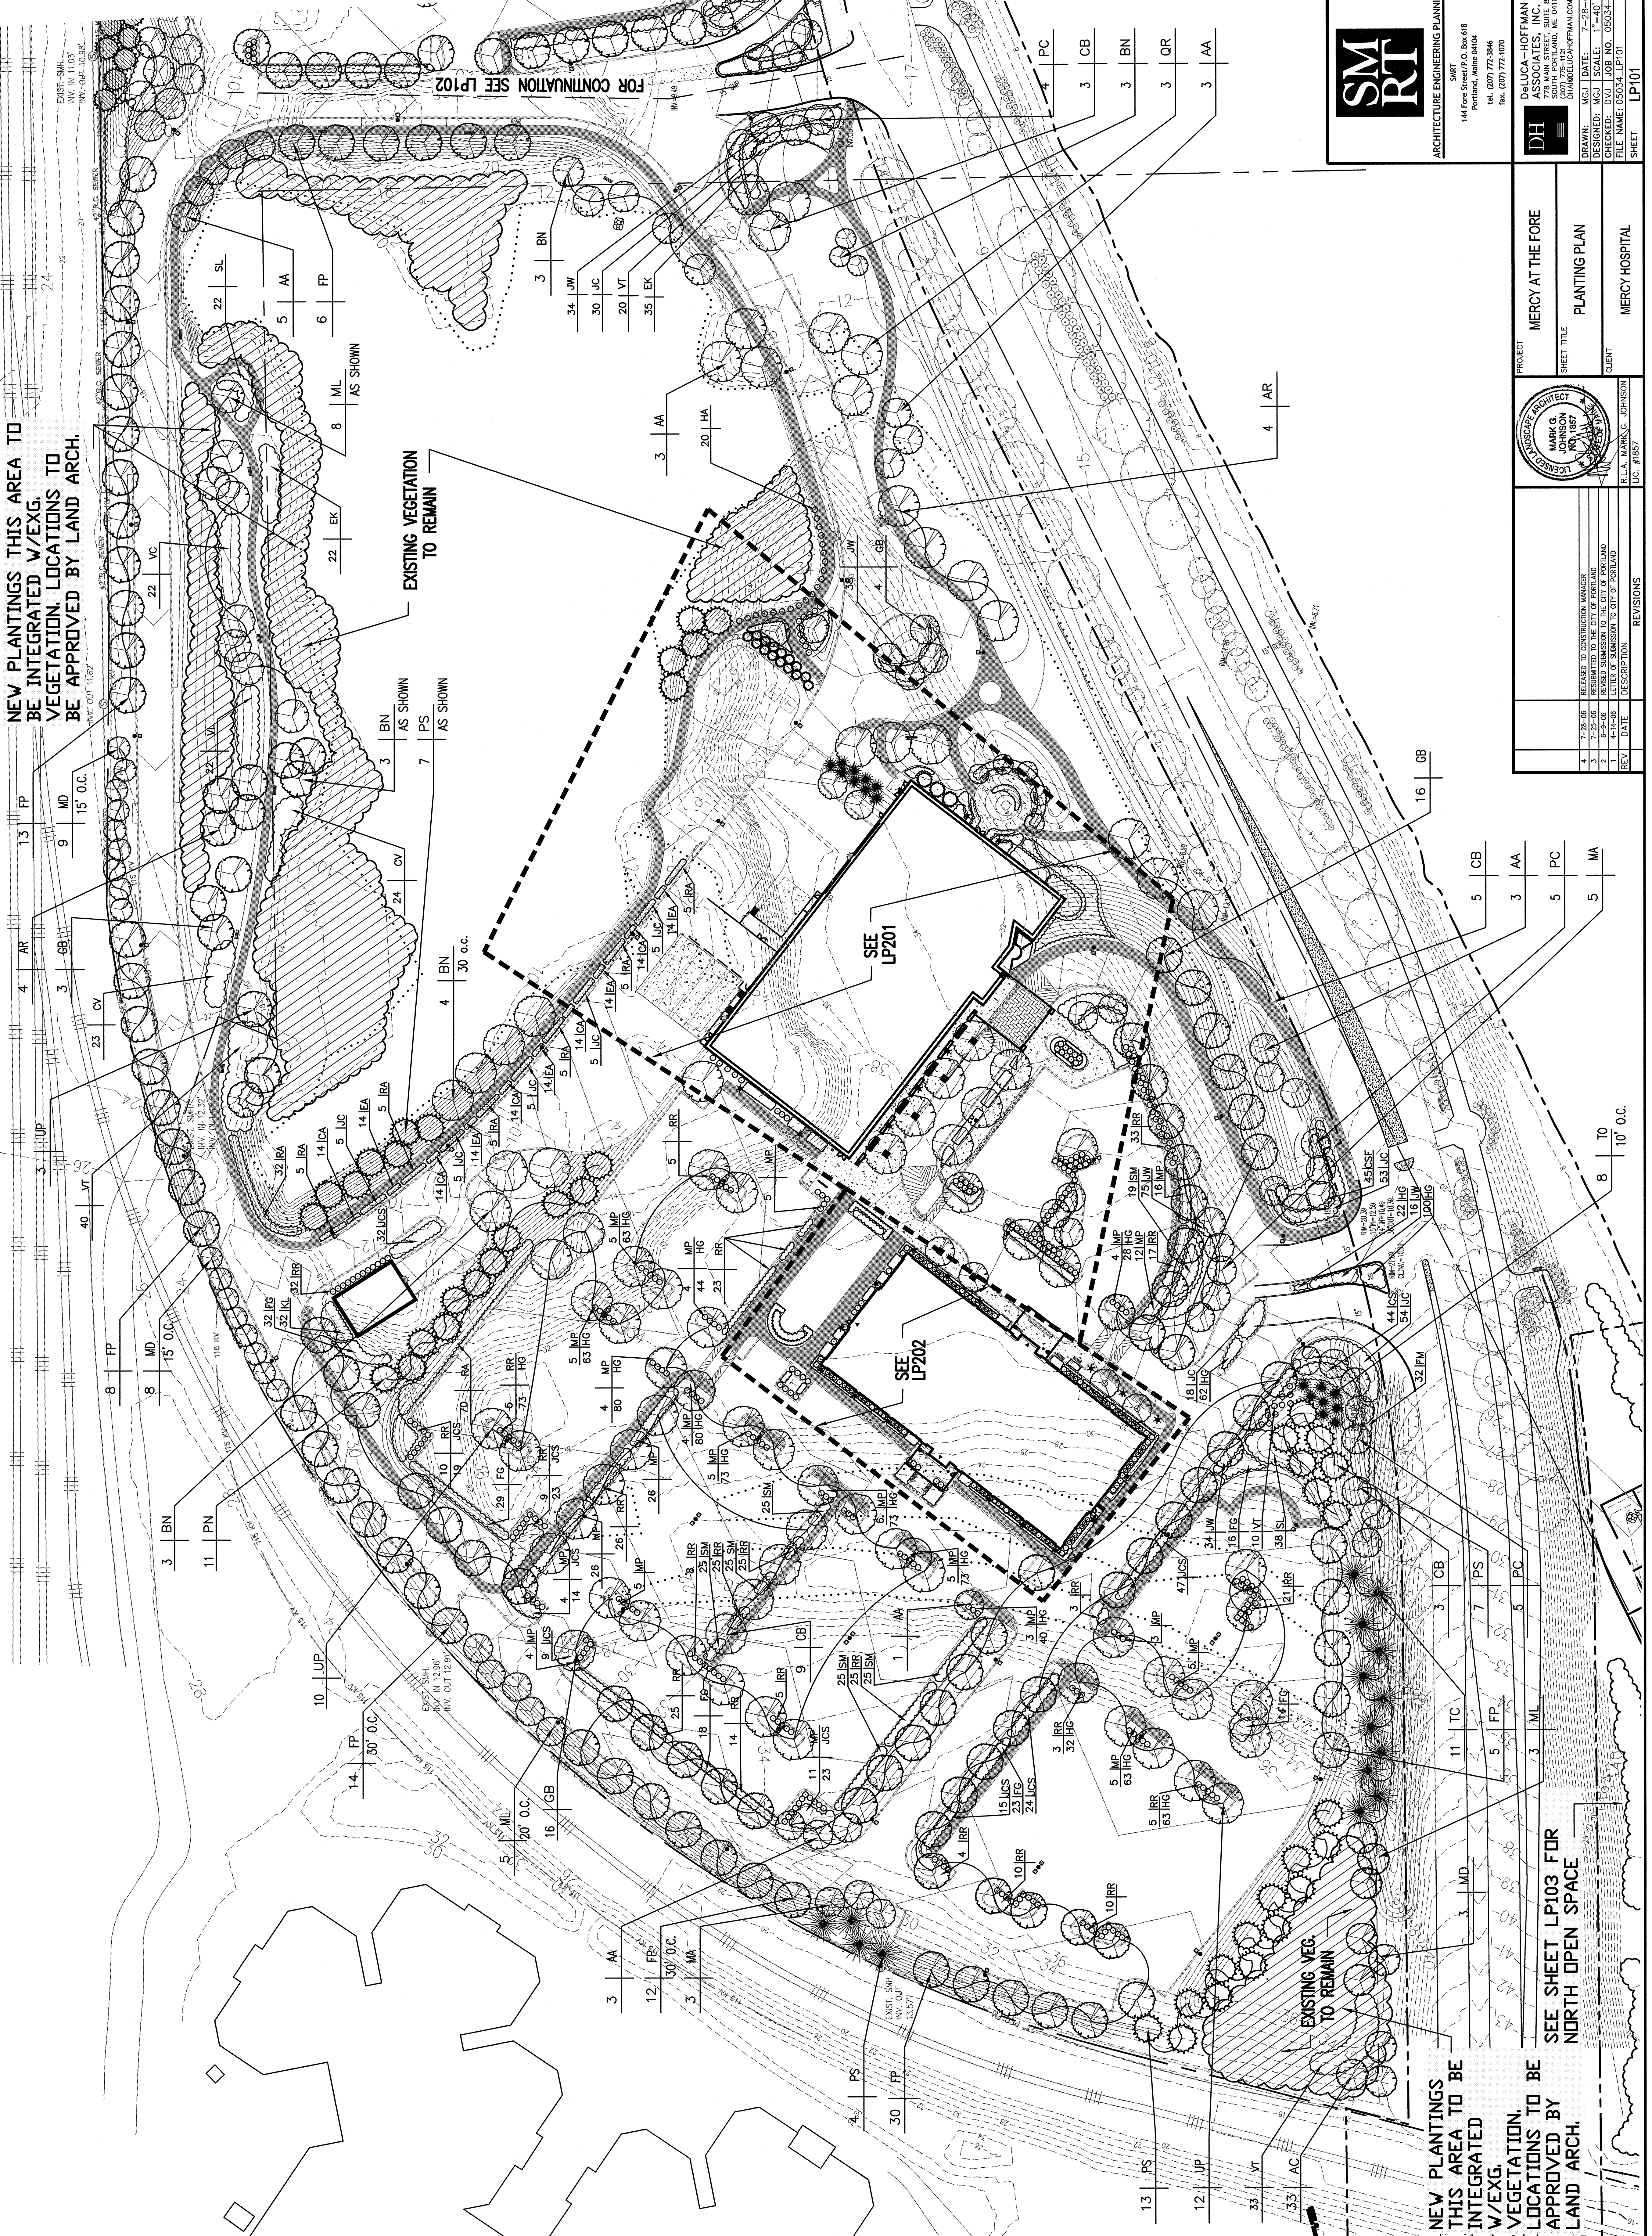

NEW PLANTINGS THIS AREA TO BE INTEGRATED W/EXG. VEGETATION. LOCATIONS TO BE APPROVED BY LAND ARCH.



NEW PLANTINGS THIS AREA TO BE INTEGRATED W/EXG. VEGETATION. LOCATIONS TO BE APPROVED BY LAND ARCH.


SEE SHEET LP103 FOR NORTH OPEN SPACE



ARCHITECTURE ENGINEERING PLANNING
 Portland, Maine 04104
 tel. (207) 772-3846
 fax. (207) 772-1070

DLUCA-HOFFMAN ASSOCIATES, INC.
 www.dluca-hoffman.com

PROJECT: MERCY AT THE FORE
 SHEET TITLE: PLANTING PLAN
 CLIENT: MERCY HOSPITAL

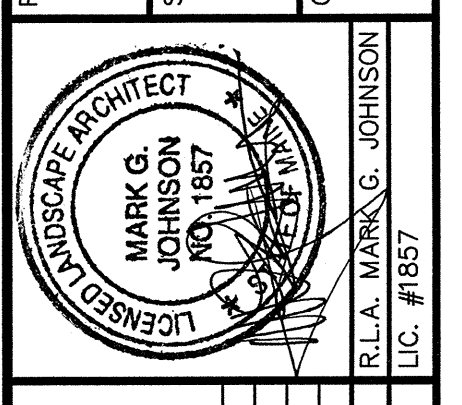

REV.	DATE	DESCRIPTION	REVISIONS

DRAWN: MGI
 DATE: 7-28-06
 DESIGNED: MGI
 SCALE: 1"=40'
 CHECKED: DJV
 JOB NO. 05034-00
 FILE NAME: 05034_LP101
 SHEET: LP101




