




8	BN	25' O.C.
6	CB	15' O.C.
24	JCS	BENCHES (3)

9	BN	15' O.C.
---	----	----------

Ø 1.5" 6' HIGH VINYL COATED CHAIN LINK FENCE
SIT / NOTE

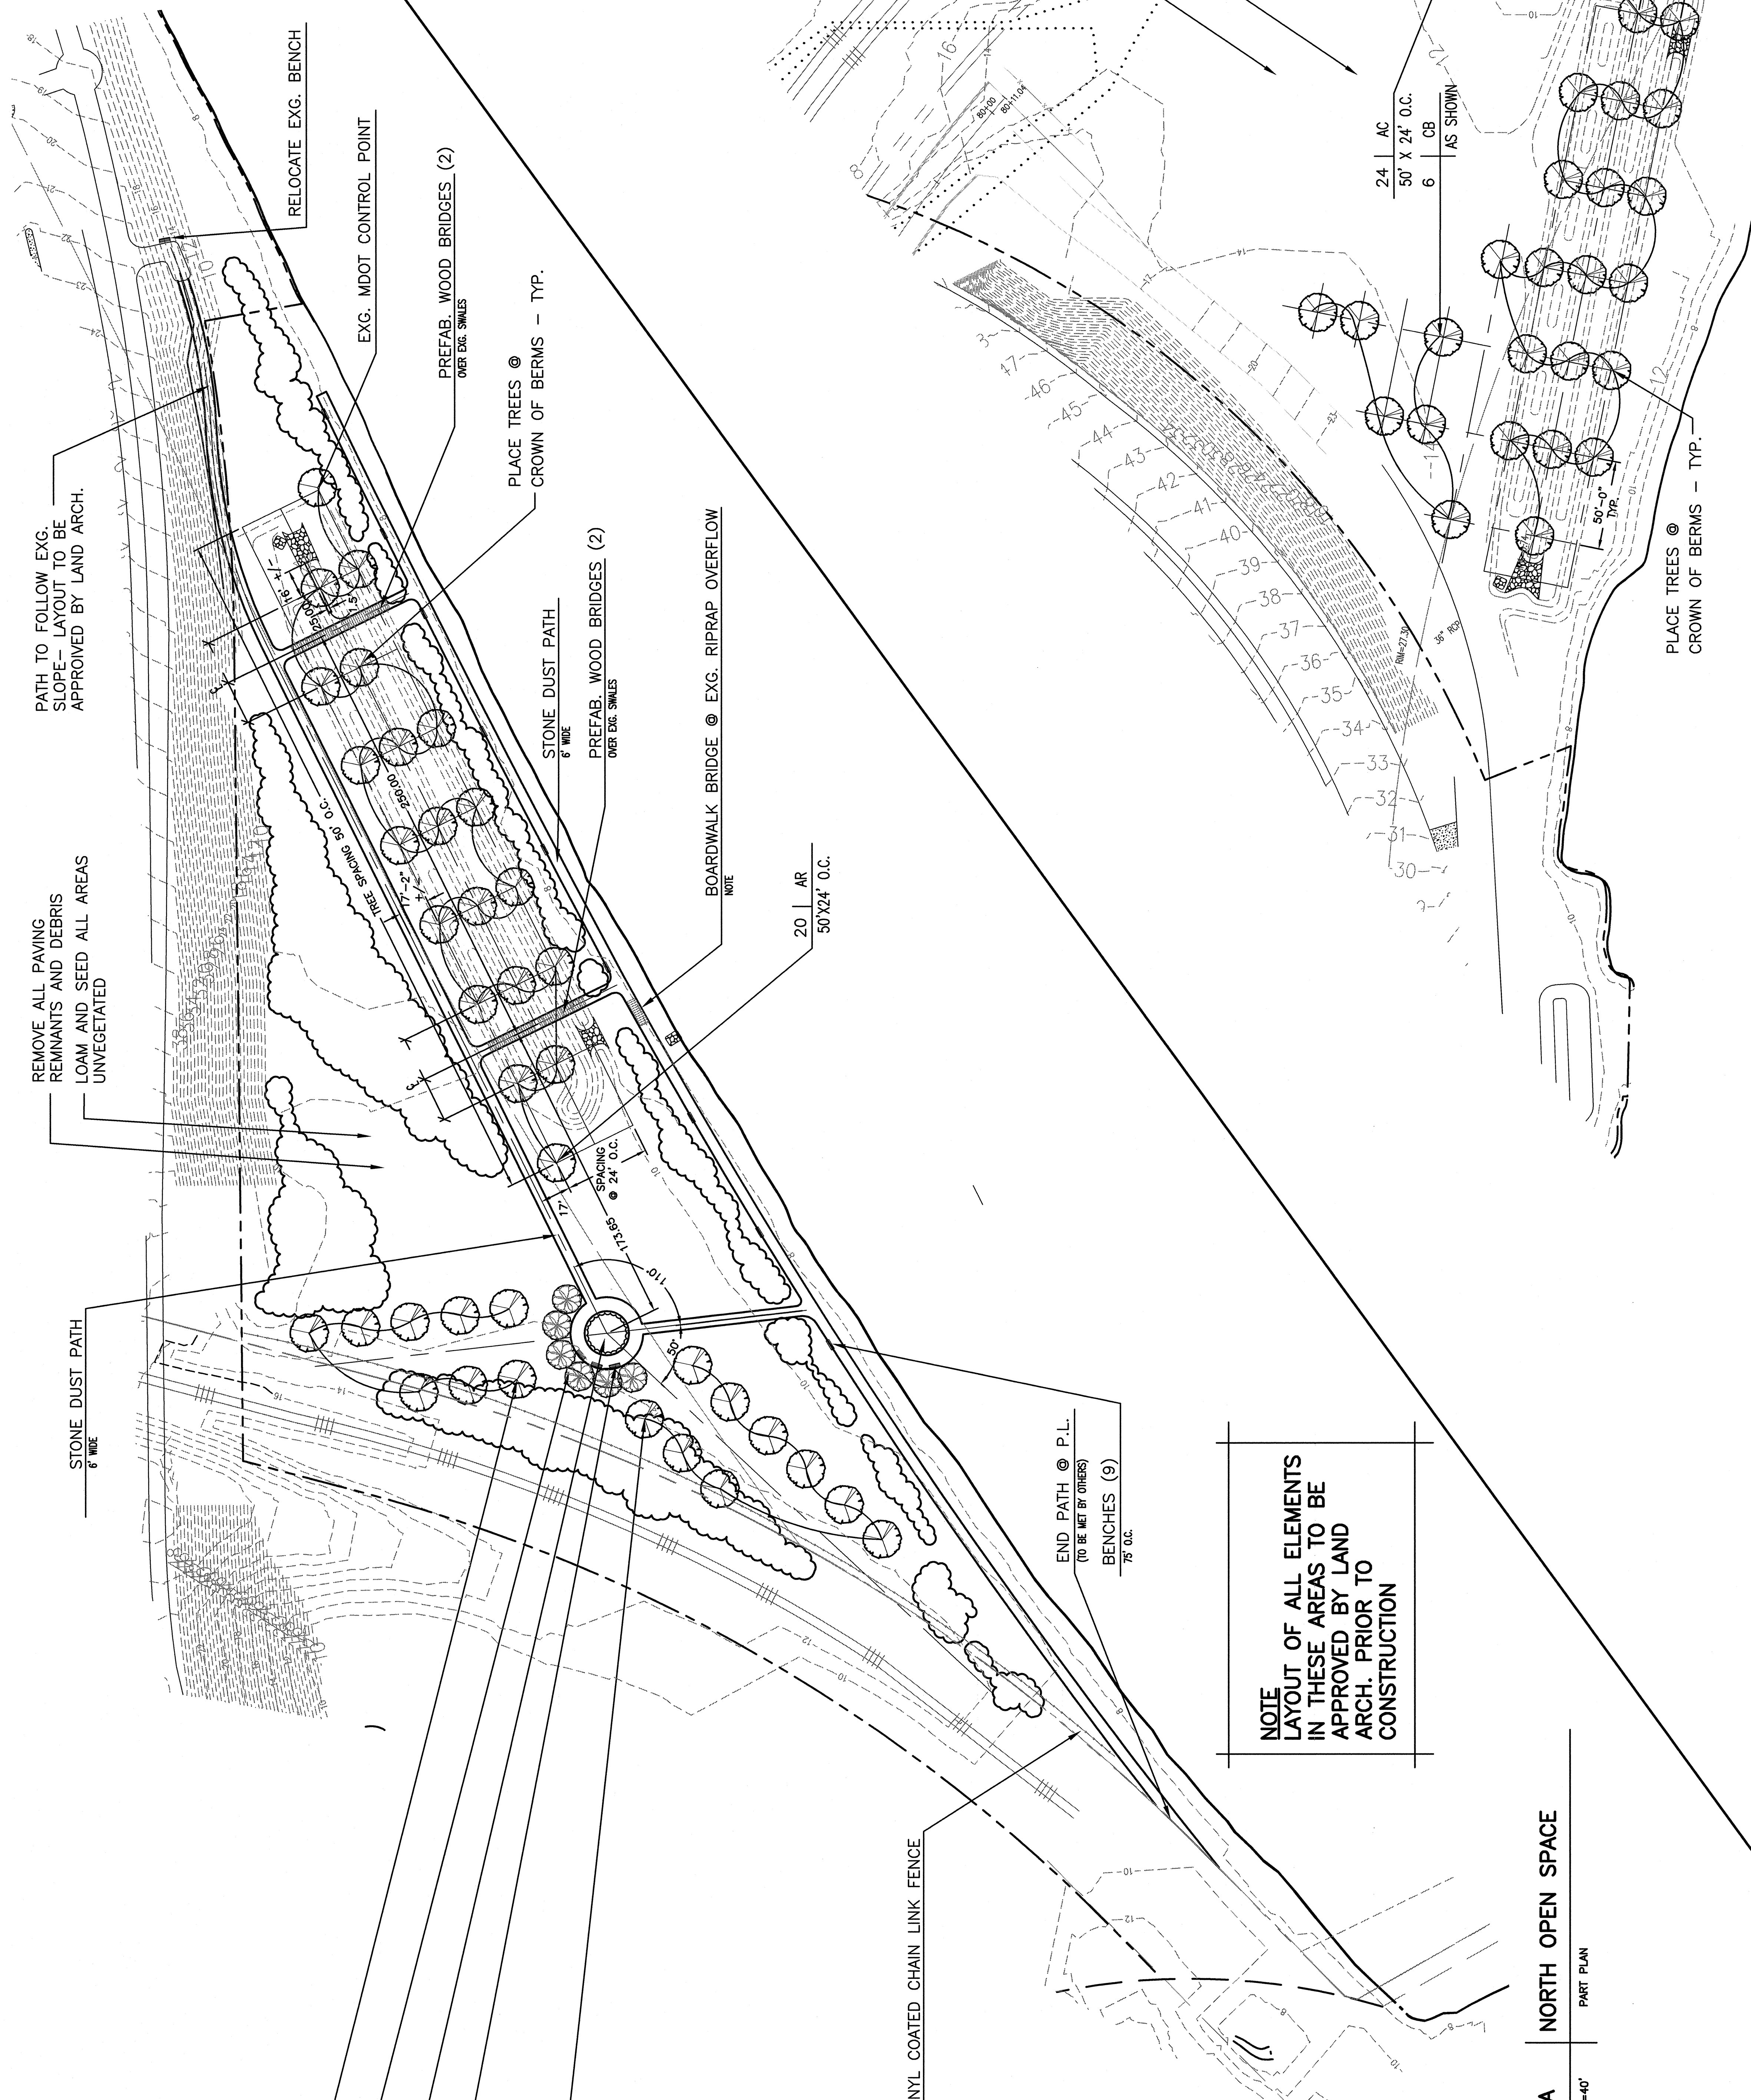


NOTE
LAYOUT OF ALL ELEMENTS
IN THESE AREAS TO BE
APPROVED BY LAND
ARCH. PRIOR TO
CONSTRUCTION

NOTE
LAYOUT OF ALL ELEMENTS
IN THESE AREAS TO BE
APPROVED BY LAND
ARCH. PRIOR TO
CONSTRUCTION

A NORTH OPEN SPACE
1"=40'
PART PLAN

B SOUTH OPEN SPACE
1"=40'
PART PLAN

24 AC
50' X 24' O.C.
6 CB
AS SHOWN

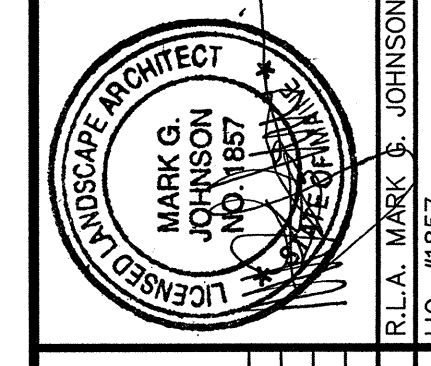

REV.	DATE	DESCRIPTION	REVISIONS
1	7-29-06	RELEASED TO CONSTRUCTION MANAGER	
2	7-25-06	RESUBMITTED TO THE CITY OF PORTLAND	
3	6-9-06	REVISED SUBMISSION TO CITY OF PORTLAND	
4	6-9-06	REVISED SUBMISSION TO CITY OF PORTLAND	

PROJECT	MERCY AT THE FORE
SHEET TITLE	PLANTING PLAN
CLIENT	MERCY HOSPITAL
R.I.A. MARK G. JOHNSON	LIC. #1857



ARCHITECTURE ENGINEERING PLANNING
144 Free Street P.O. Box 618
Portland, Maine 04104
Tel. (207) 772-3846
Fax. (207) 772-1070

DeLUCA-HOFFMAN
ASSOCIATES, INC.
220 TH STREET
PORTLAND, ME 04106
Tel. (207) 772-1070
Fax. (207) 772-1070
DRAWN: MGL DATE: 7-29-06
DESIGNED: MGL SCALE: 1"=40'
CHECKED: DJJ JOB NO. 05034-00
FILE NAME: 05034_LP103
SHEET LP103