




ALL SCS CABLE TO
TELE/DATA S2047 EXCEPT
PMON/CMON DROPS GO TO
TELE/DATA ROOM S271

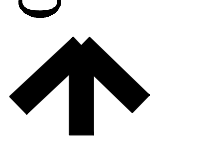

ALL SCS CABLE TO
TELE/DATA S271

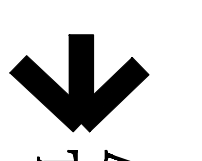

ALL SCS CABLE TO
TELE/DATA S2047 EXCEPT
PMON/CMON DROPS GO TO
TELE/DATA ROOM S271

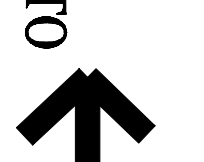

ALL SCS CABLE TO
TELE/DATA S271



1

MEDICAL COMMUNICATIONS SECOND FLOOR
Scale: 1/8" = 1'-0"

LEGEND

- J-BOOK ROUTING PATH
- NURSE CALL ZONE
- PAGE ZONE = NURSE CALL ZONES