
0


U

This drawing and the design is the property of Inman Associates, Inc.
The reproduction, copying or use of this drawing without written consent is prohibited and any infringement will be subject to legal action.

SPECIAL **CONDITIONS PLAN** & SCHEDULE

THIS DRAWING INDICATES THE GENERAL EXTENT OF THE WORK AND IS NOT INTENDED TO INDICATE OR DESCRIBE ANY AND ALL WORK REQUIRED FOR THE FULL PERFORMANCE AND COMPLETION OF THE REQUIREMENTS OF THE CONTRACT DOCUMENTS.

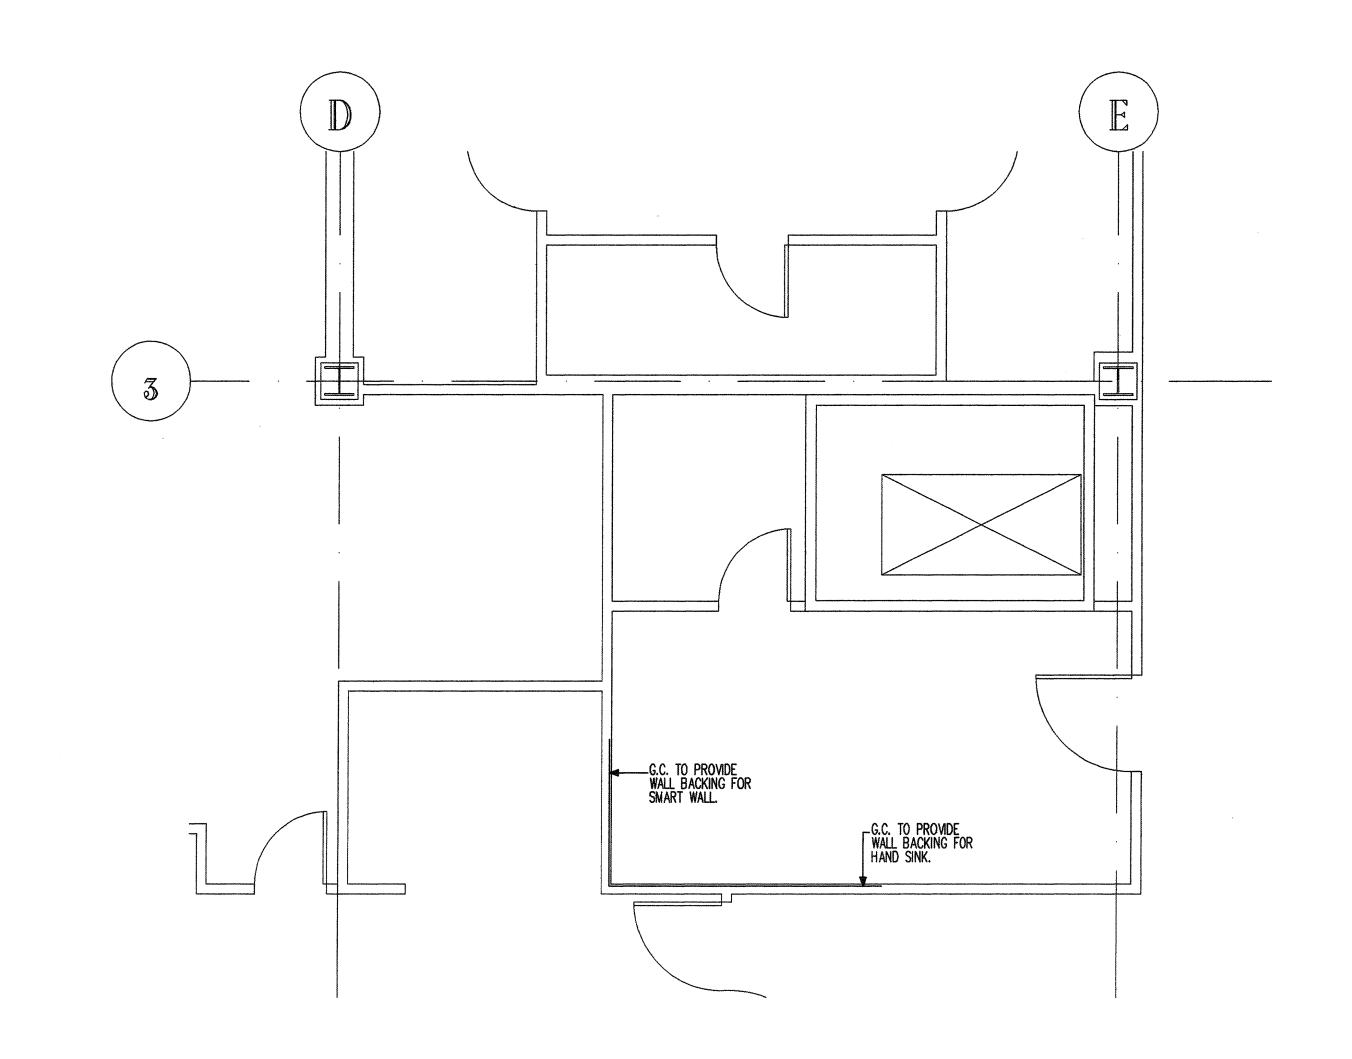


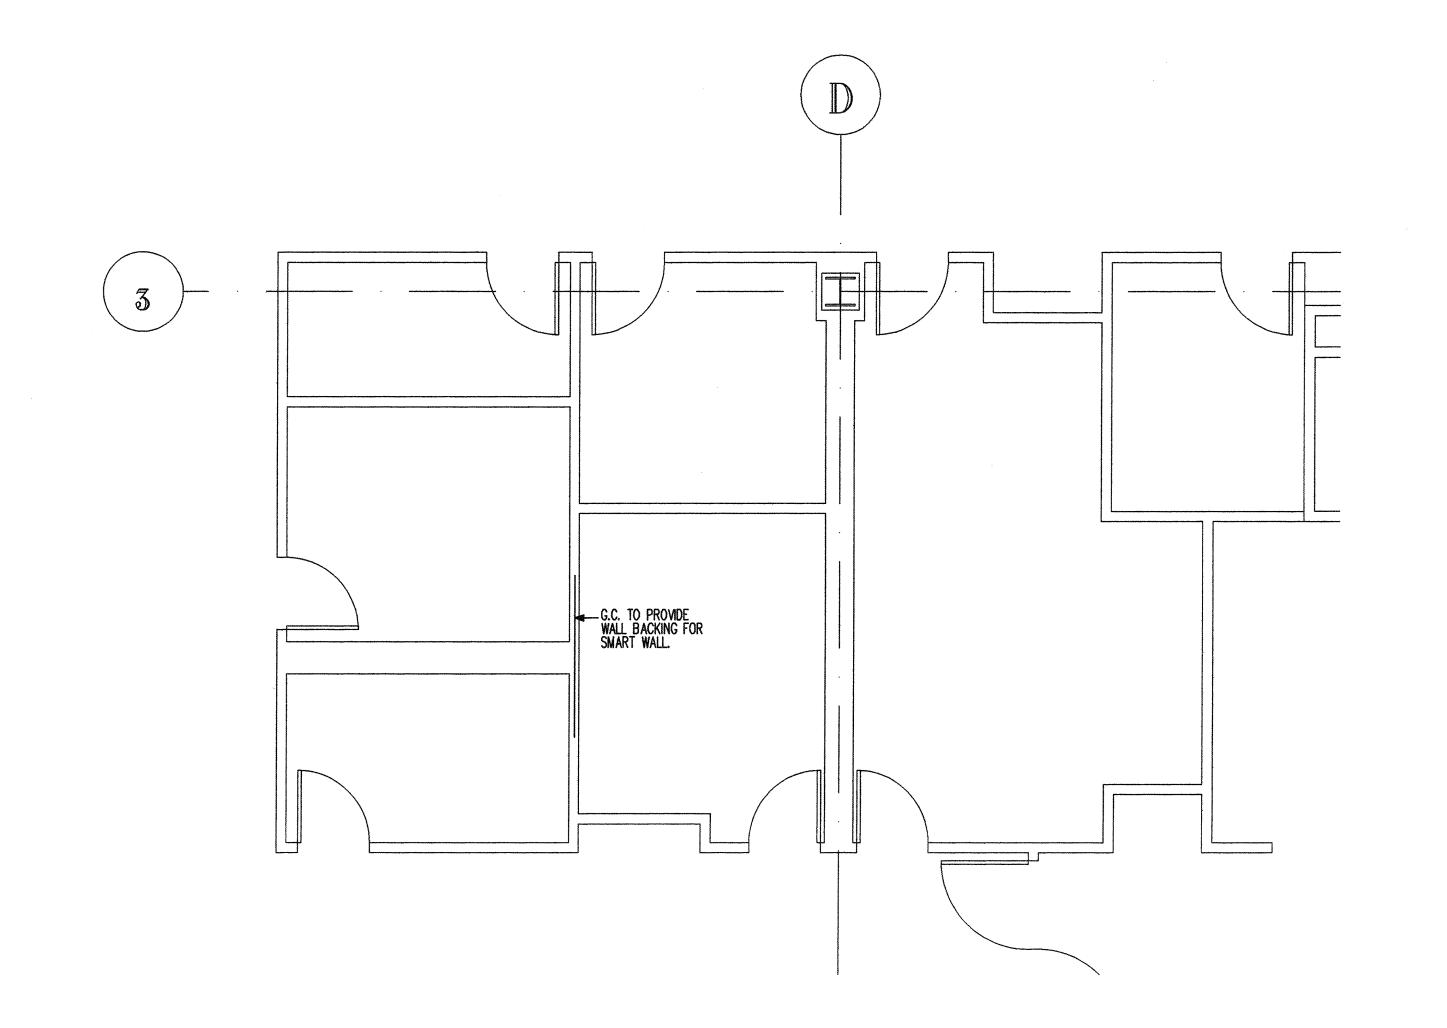

SPECIAL CONDITIONS NOTES

ALL DIMENSIONS SHOWN ARE FROM FINISHED WALLS, FLOORS, CEILINGS AND/OR FROM CENTER LINE OF STRUCTURAL COLUMNS. DIMENSIONS ARE TO BE VERIFIED BY THE

CEILINGS SHALL BE SMOOTH, NON-ABSORBENT, WASHABLE AND LIGHT COLORED, BY GENERAL CONTRACTOR.

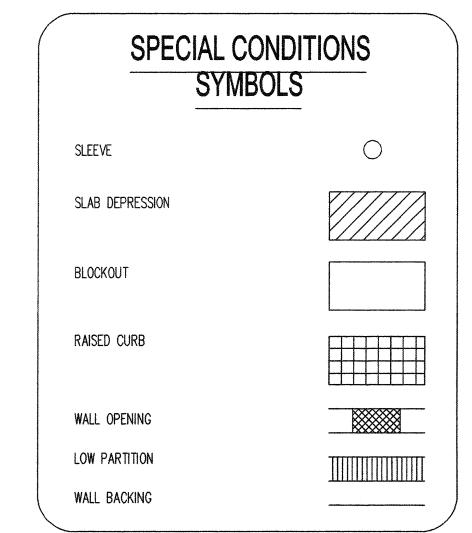

KITCHEN EQUIPMENT CONTRACTOR AND ALL TRADES UTILIZING THESE PLANS.

ANY "HOLD" DIMENSIONS ARE CLEAR "FINISH—TO—FINISH" UNLESS OTHERWISE NOTED. REFER TO ARCHITECTURAL/ENGINEERING DRAWINGS FOR ACTUAL CONSTRUCTION DIMENSIONS, LOCATION, THICKNESS AND FINISH OF PARTITIONS, FURRING AND DOOR SIZES AND LOCATIONS NOT INDICATED ON THE SPECIAL CONDITIONS PLAN.

ALL BACKING MATERIALS SUITABLE FOR WALL-MOUNTED EQUIPMENT SHALL BE PROVIDED BY GENERAL CONTRACTOR AS DETAILED.

KITCHEN EQUIPMENT CONTRACTOR SHALL UNDER NO CONDITIONS SET-IN-PLACE OR INSTALL ANY PIECE OF EQUIPMENT PRIOR TO TILE FLOORS BEING ACID WASHED AND