

**LANDMARK
HEALTHCARE
FACILITIES, LLC**

830 North Jefferson Street
 Portland, ME 04102
 Telephone: (414) 277-4500
 Facsimile: (414) 277-1055

**Francis
Caufman
Foley**

Hoffmann

Francis Cauffman 2120 Arch Street
 Philadelphia, PA 19103
 Architects Ltd. 215-588-8250

**STRUCTURAL ENGINEERS
FRANCIS CAUFFMAN & ASSOCIATES**

109 COLLEGE AVENUE
 SUITE 175 PHILADELPHIA, PA 19103
 P (610) 644-8570
 F (610) 644-8572

**M/E/P ENGINEER
FRANCIS CAUFFMAN & ASSOCIATES**

1500 MARKET STREET, SUITE 1400
 PHILADELPHIA, PA 19102
 P 215-252-2106
 F 215-252-2106

Revisions
 11-20-06 CONSTRUCTION DOCUMENTS ISSUED

Sheet
 THIRD FLOOR CONSTRUCTION
 PLAN


Project Title
**Landmark Healthcare
 Facilities LLC**

Fore River Medical
 Pavilion
 Portland, Maine

Date
 NOVEMBER 20, 2006

Project Number
 F06-5103

Drawing Number
 A1.03

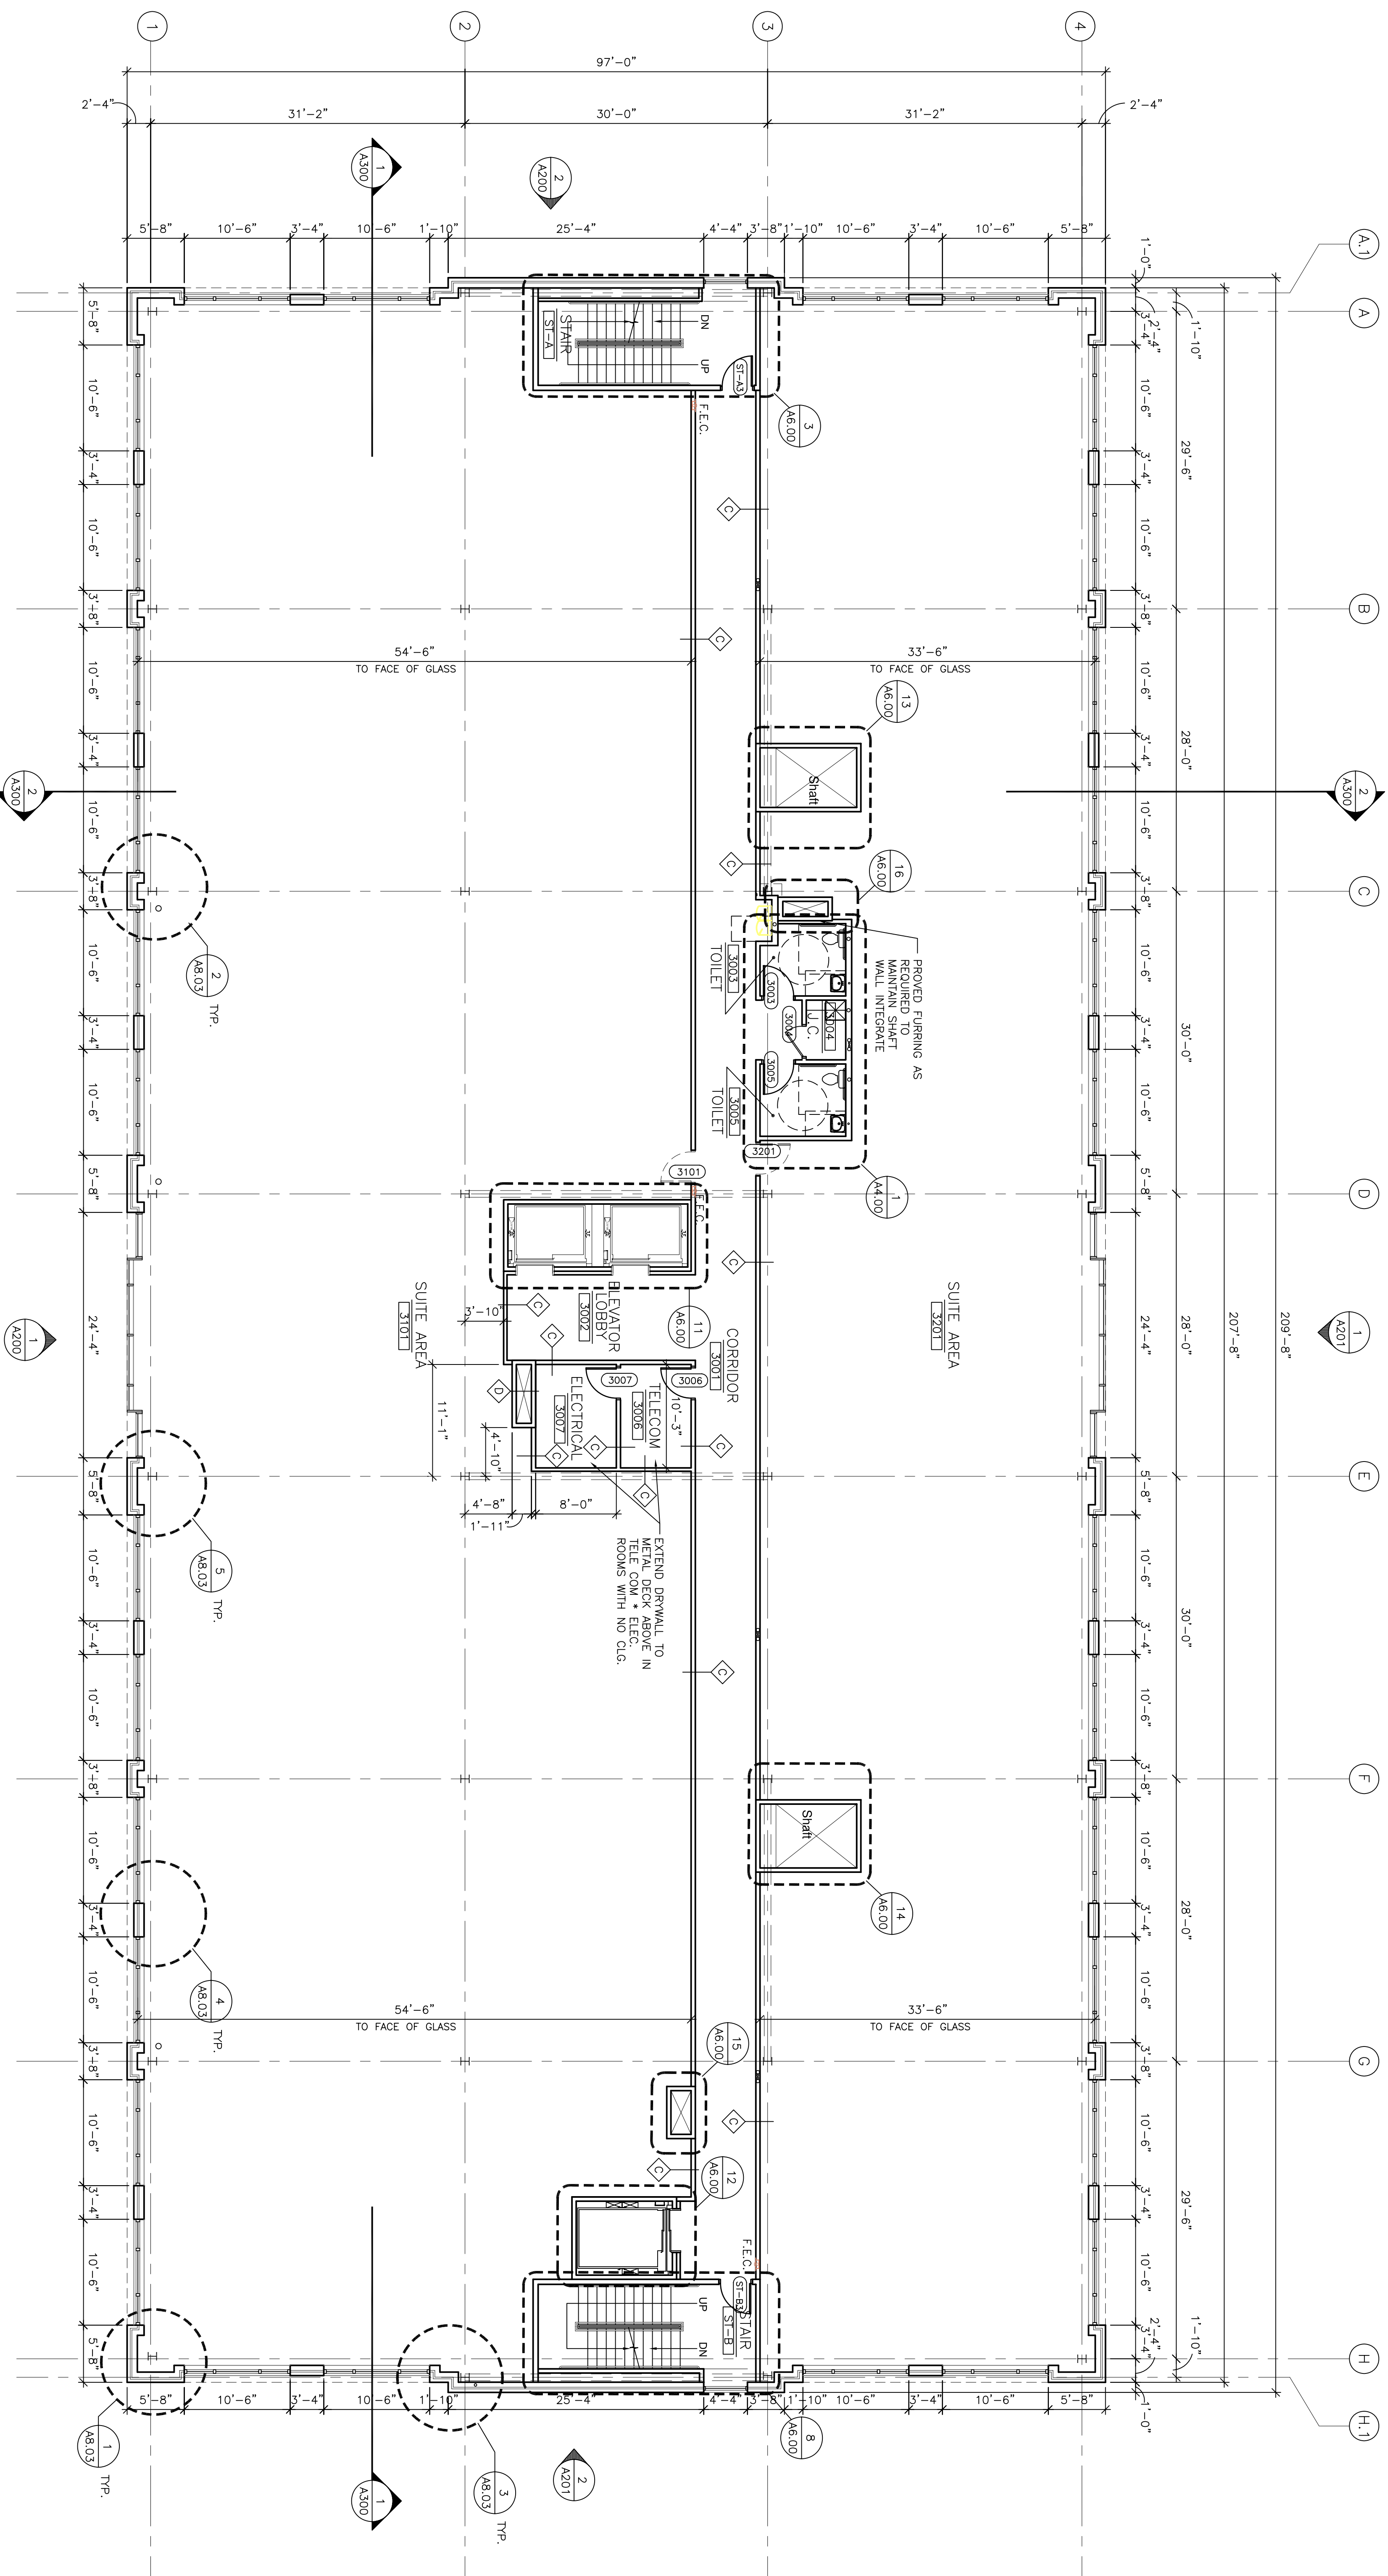

1 THIRD FLOOR CONSTRUCTION PLAN
 1/8"=1'-0"

