


SECTION 5 @ TUNNEL
A3.02 1/2"=1'-0"

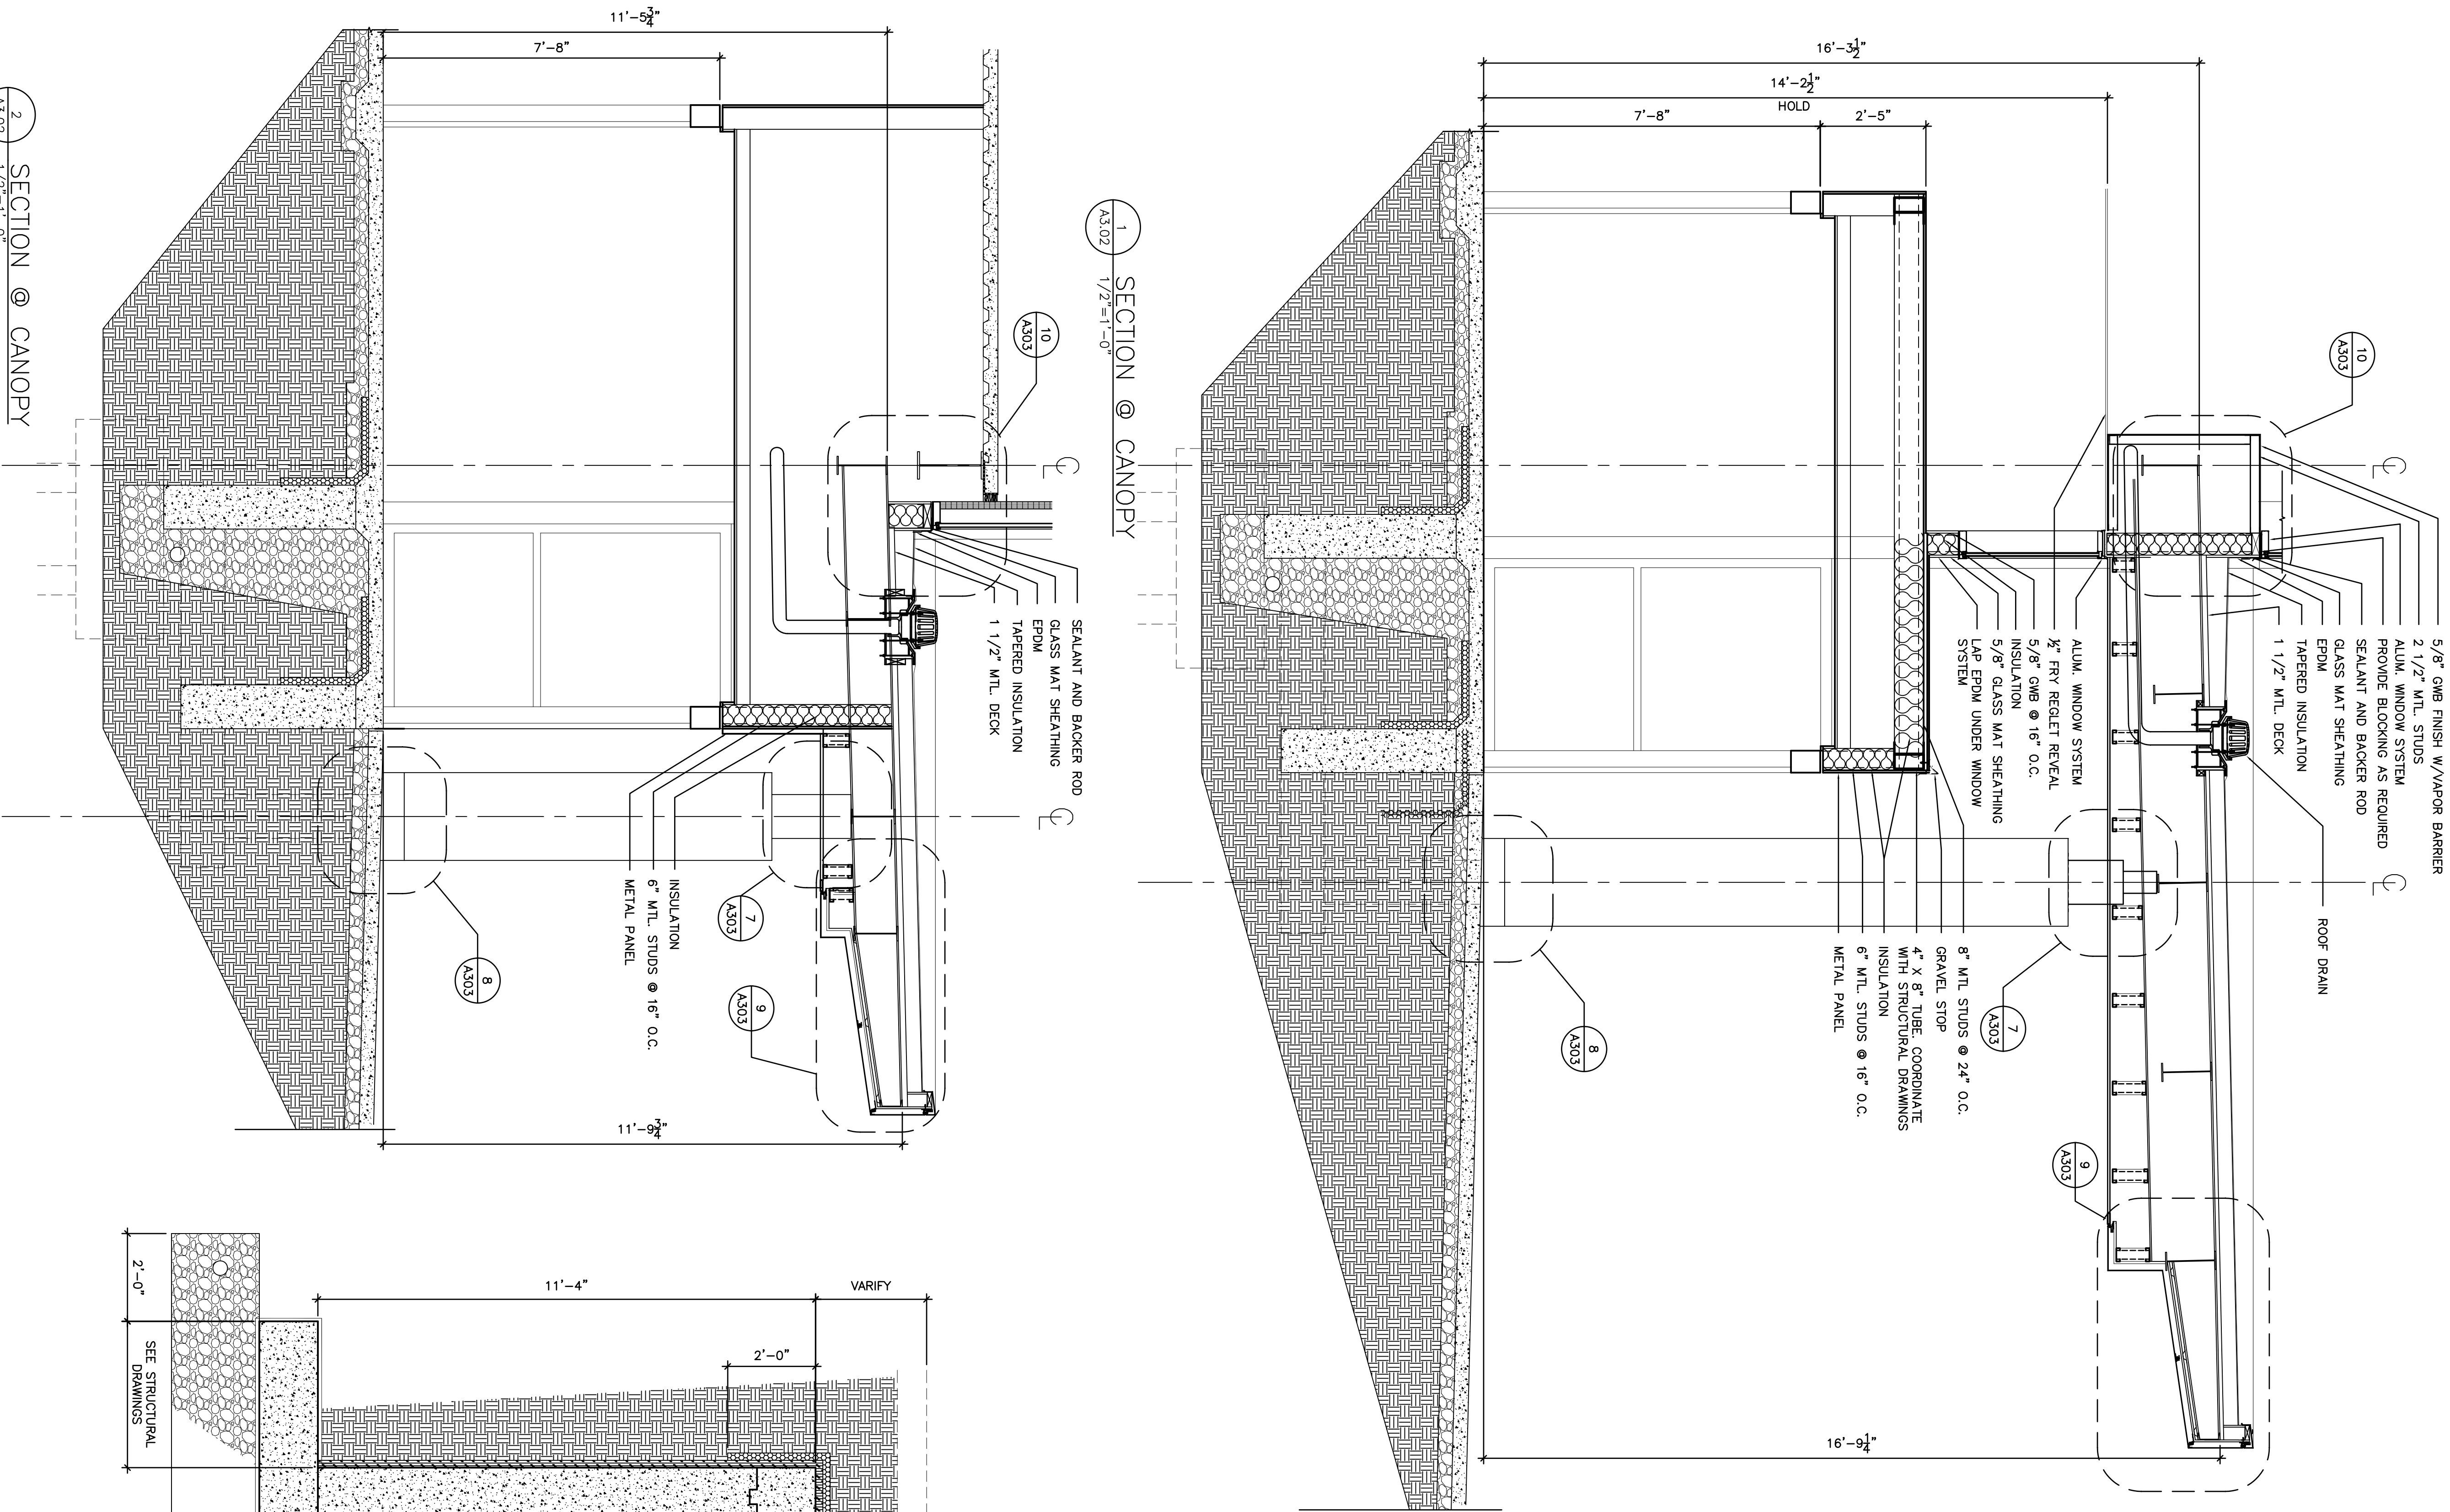

SECTION 1 @ CANOPY
A3.02 1/2"=1'-0"

SECTION 2 @ CANOPY
A3.02 1/2"=1'-0"

SECTION 4 @ TUNNEL
A3.02 1/2"=1'-0"

SECTION 6 @ TUNNEL
A3.02 1/2"=1'-0"