

**Francis
Caufman
Foley
Hoffmann**

Francis Cauffman 2120 Arch Street
Portland, ME 04103
Architects Ltd. 219-588-8280

STRUCTURAL ENGINEERS

FRANCIS CAUFFMAN FOLEY

HOFFMANN

ASSOCIATES

SUITE 175 14 19983

PHILADELPHIA, PA 19102

P (610) 644-8572

F (610) 644-8572

M/E/P ENGINEER

1400 MARKET STREET, SUITE 1400

PHILADELPHIA, PA 19102

P 215-522-2106

F 215-522-2106

Revisions

11-20-06

CONSTRUCTION DOCUMENTS ISSUED


Sheet
ELEVATOR SECTIONS

Project Title
Landmark Healthcare
Facilities LLC
Fore River Medical
Pavilion
Portland, Maine

Date
NOVEMBER 20, 2006

Project Number
FO6-5103

Drawing Number
A6.02

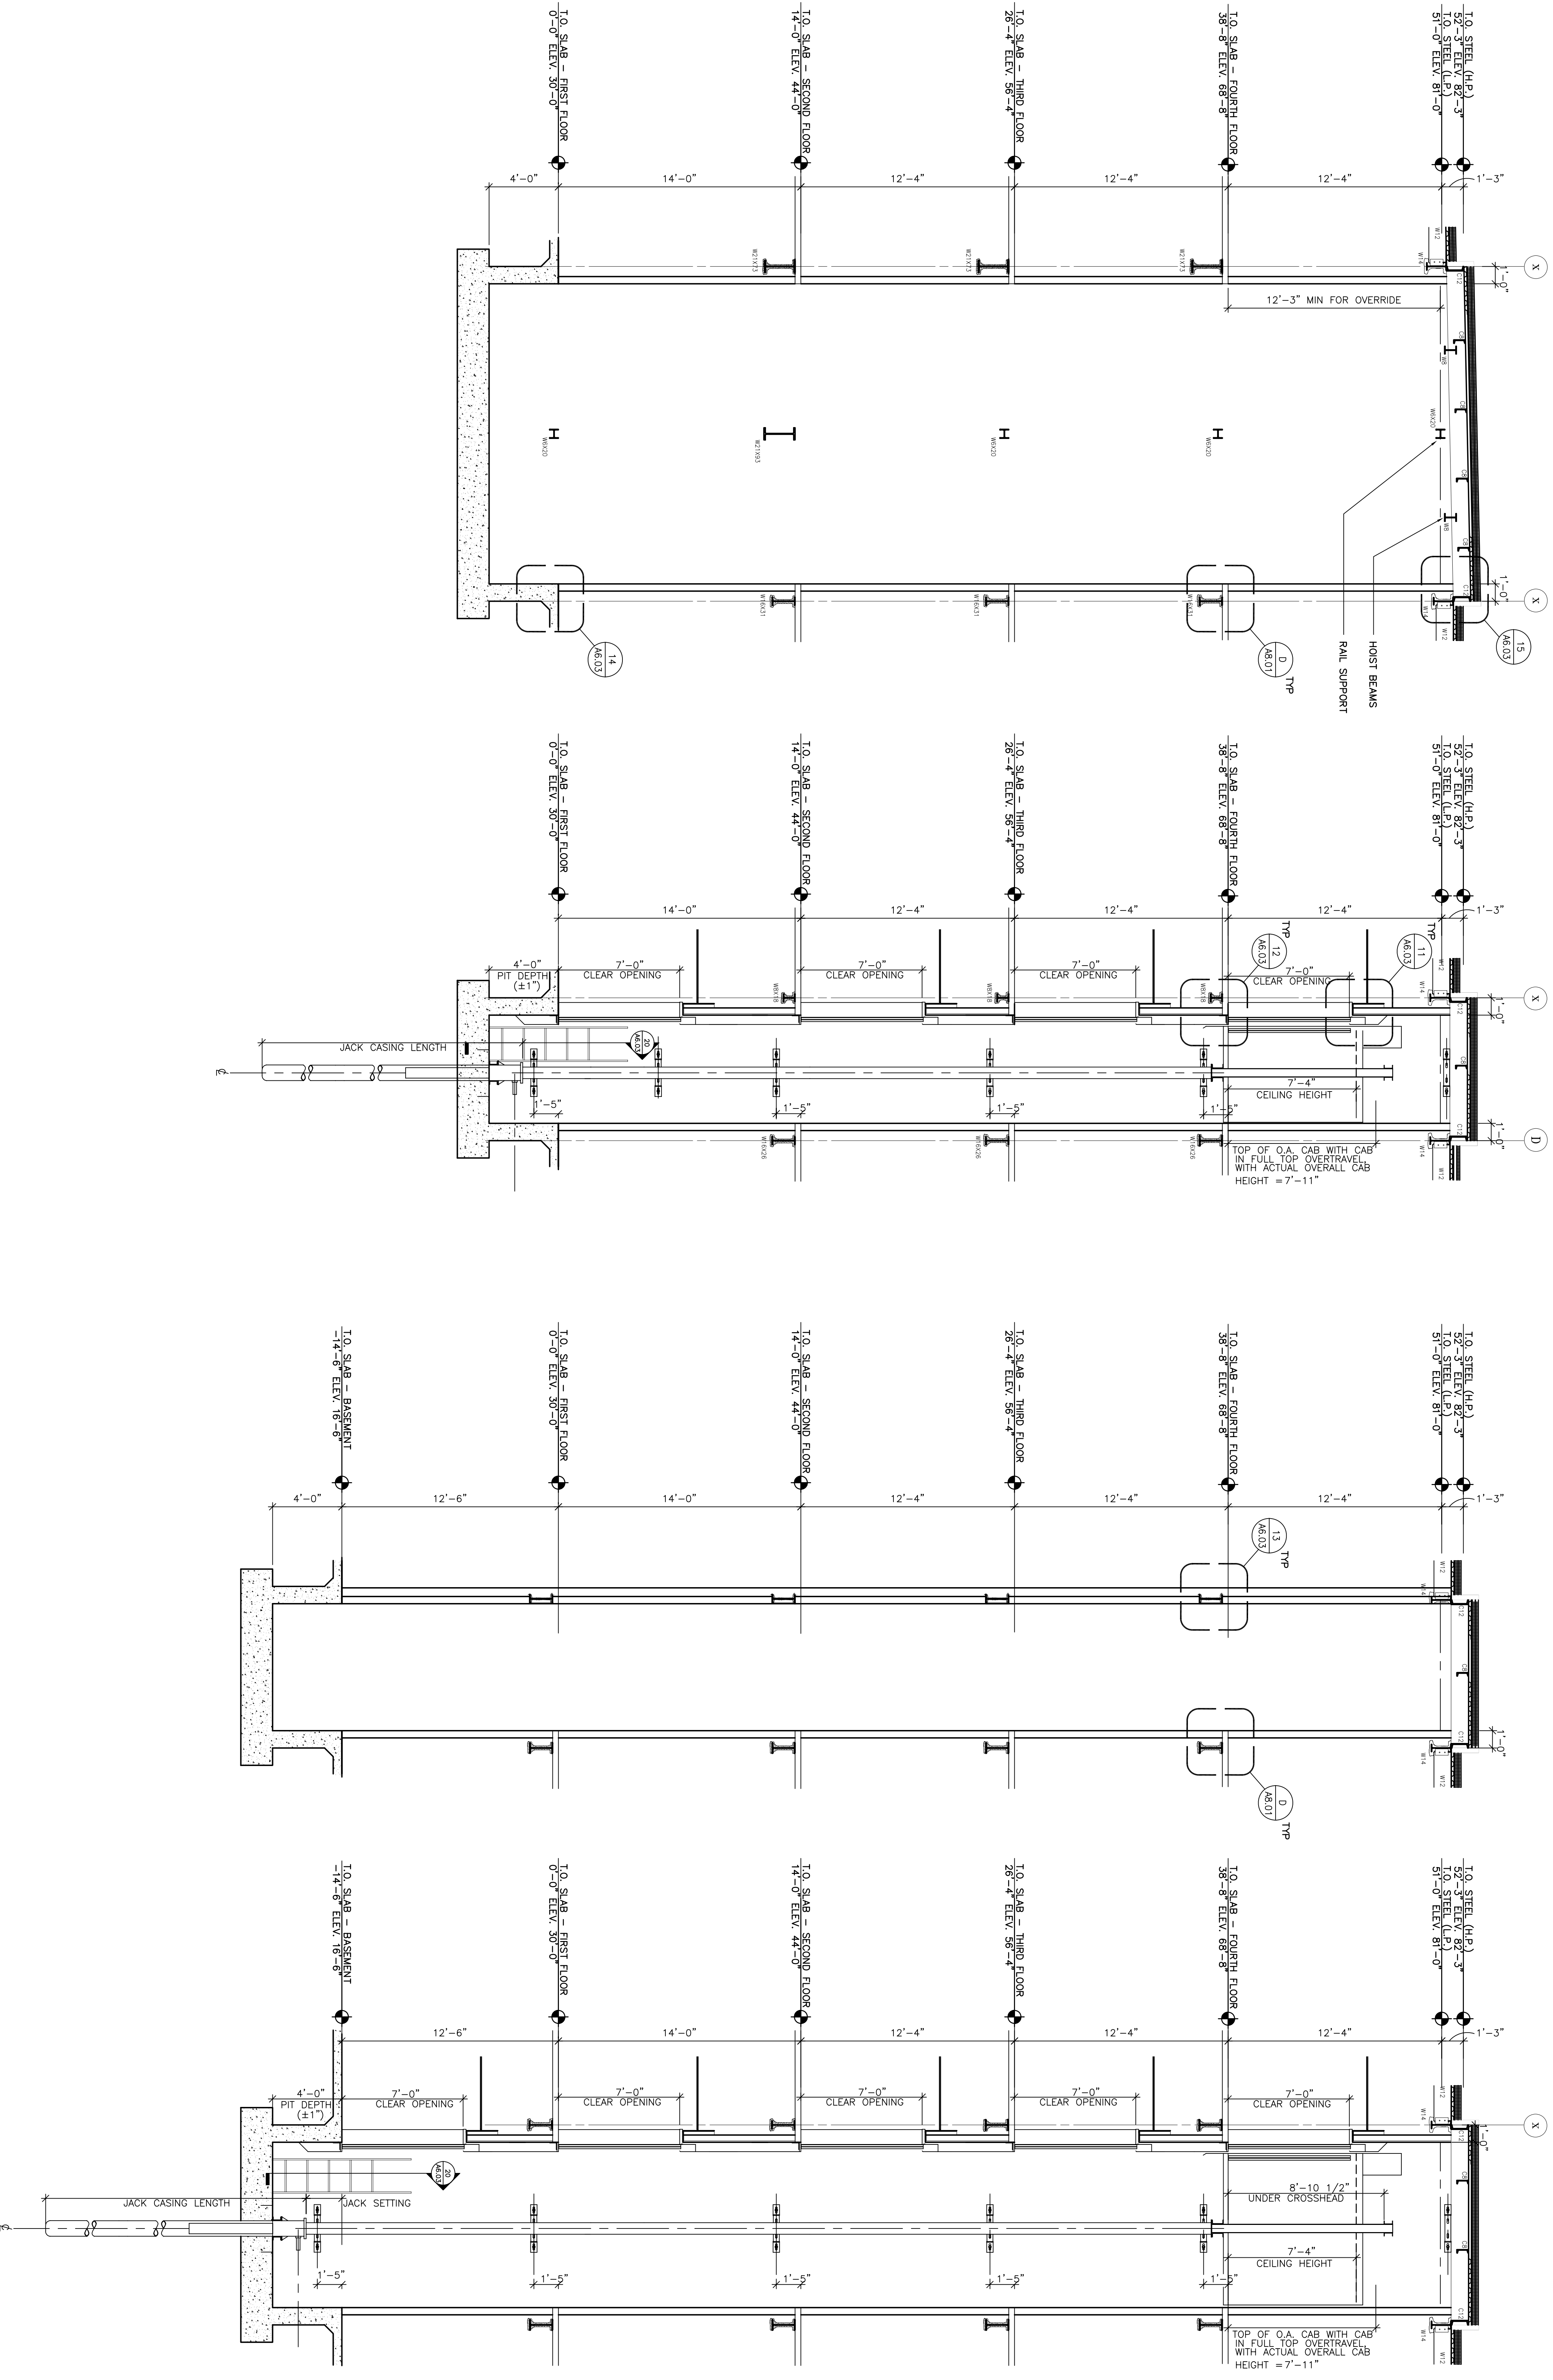

4 ELEVATOR SECTION
1/4" = 1'-0"

3 ELEVATOR SECTION
1/4" = 1'-0"

2 ELEVATOR SECTION
1/4" = 1'-0"

1 ELEVATOR SECTION
1/4" = 1'-0"