

**Francis**

**Cauffman**

**Foley**

**Hoffmann**



Francis Cauffman 2120 Arch Street  
Foley Hoffmann Philadelphia, PA 19103  
Architects Ltd. 215-568-8250

STRUCTURAL ENGINEER  
ROBERT EDWARD CHESTER ASSOCIATES,  
119 COLTIER AVENUE  
ARNDORS, PA 19003  
P (610) 445-9570  
F (610) 445-9572

M/E/P ENGINEER  
**AKF**

*e n g i n e e r s*  
180 WALNUT STREET, SUITE 1400  
PHILADELPHIA, PA 19106  
215-752-8700  
215-526-7676  
AKF PEO, INC. PEO0006  
ADMINISTRATIVE SERVICES, PHILADELPHIA  
ADMINISTRATIVE SERVICES, MILWAUKEE

Revisions  
11-20-06 CONSTRUCTION DOCUMENTS ISSUED

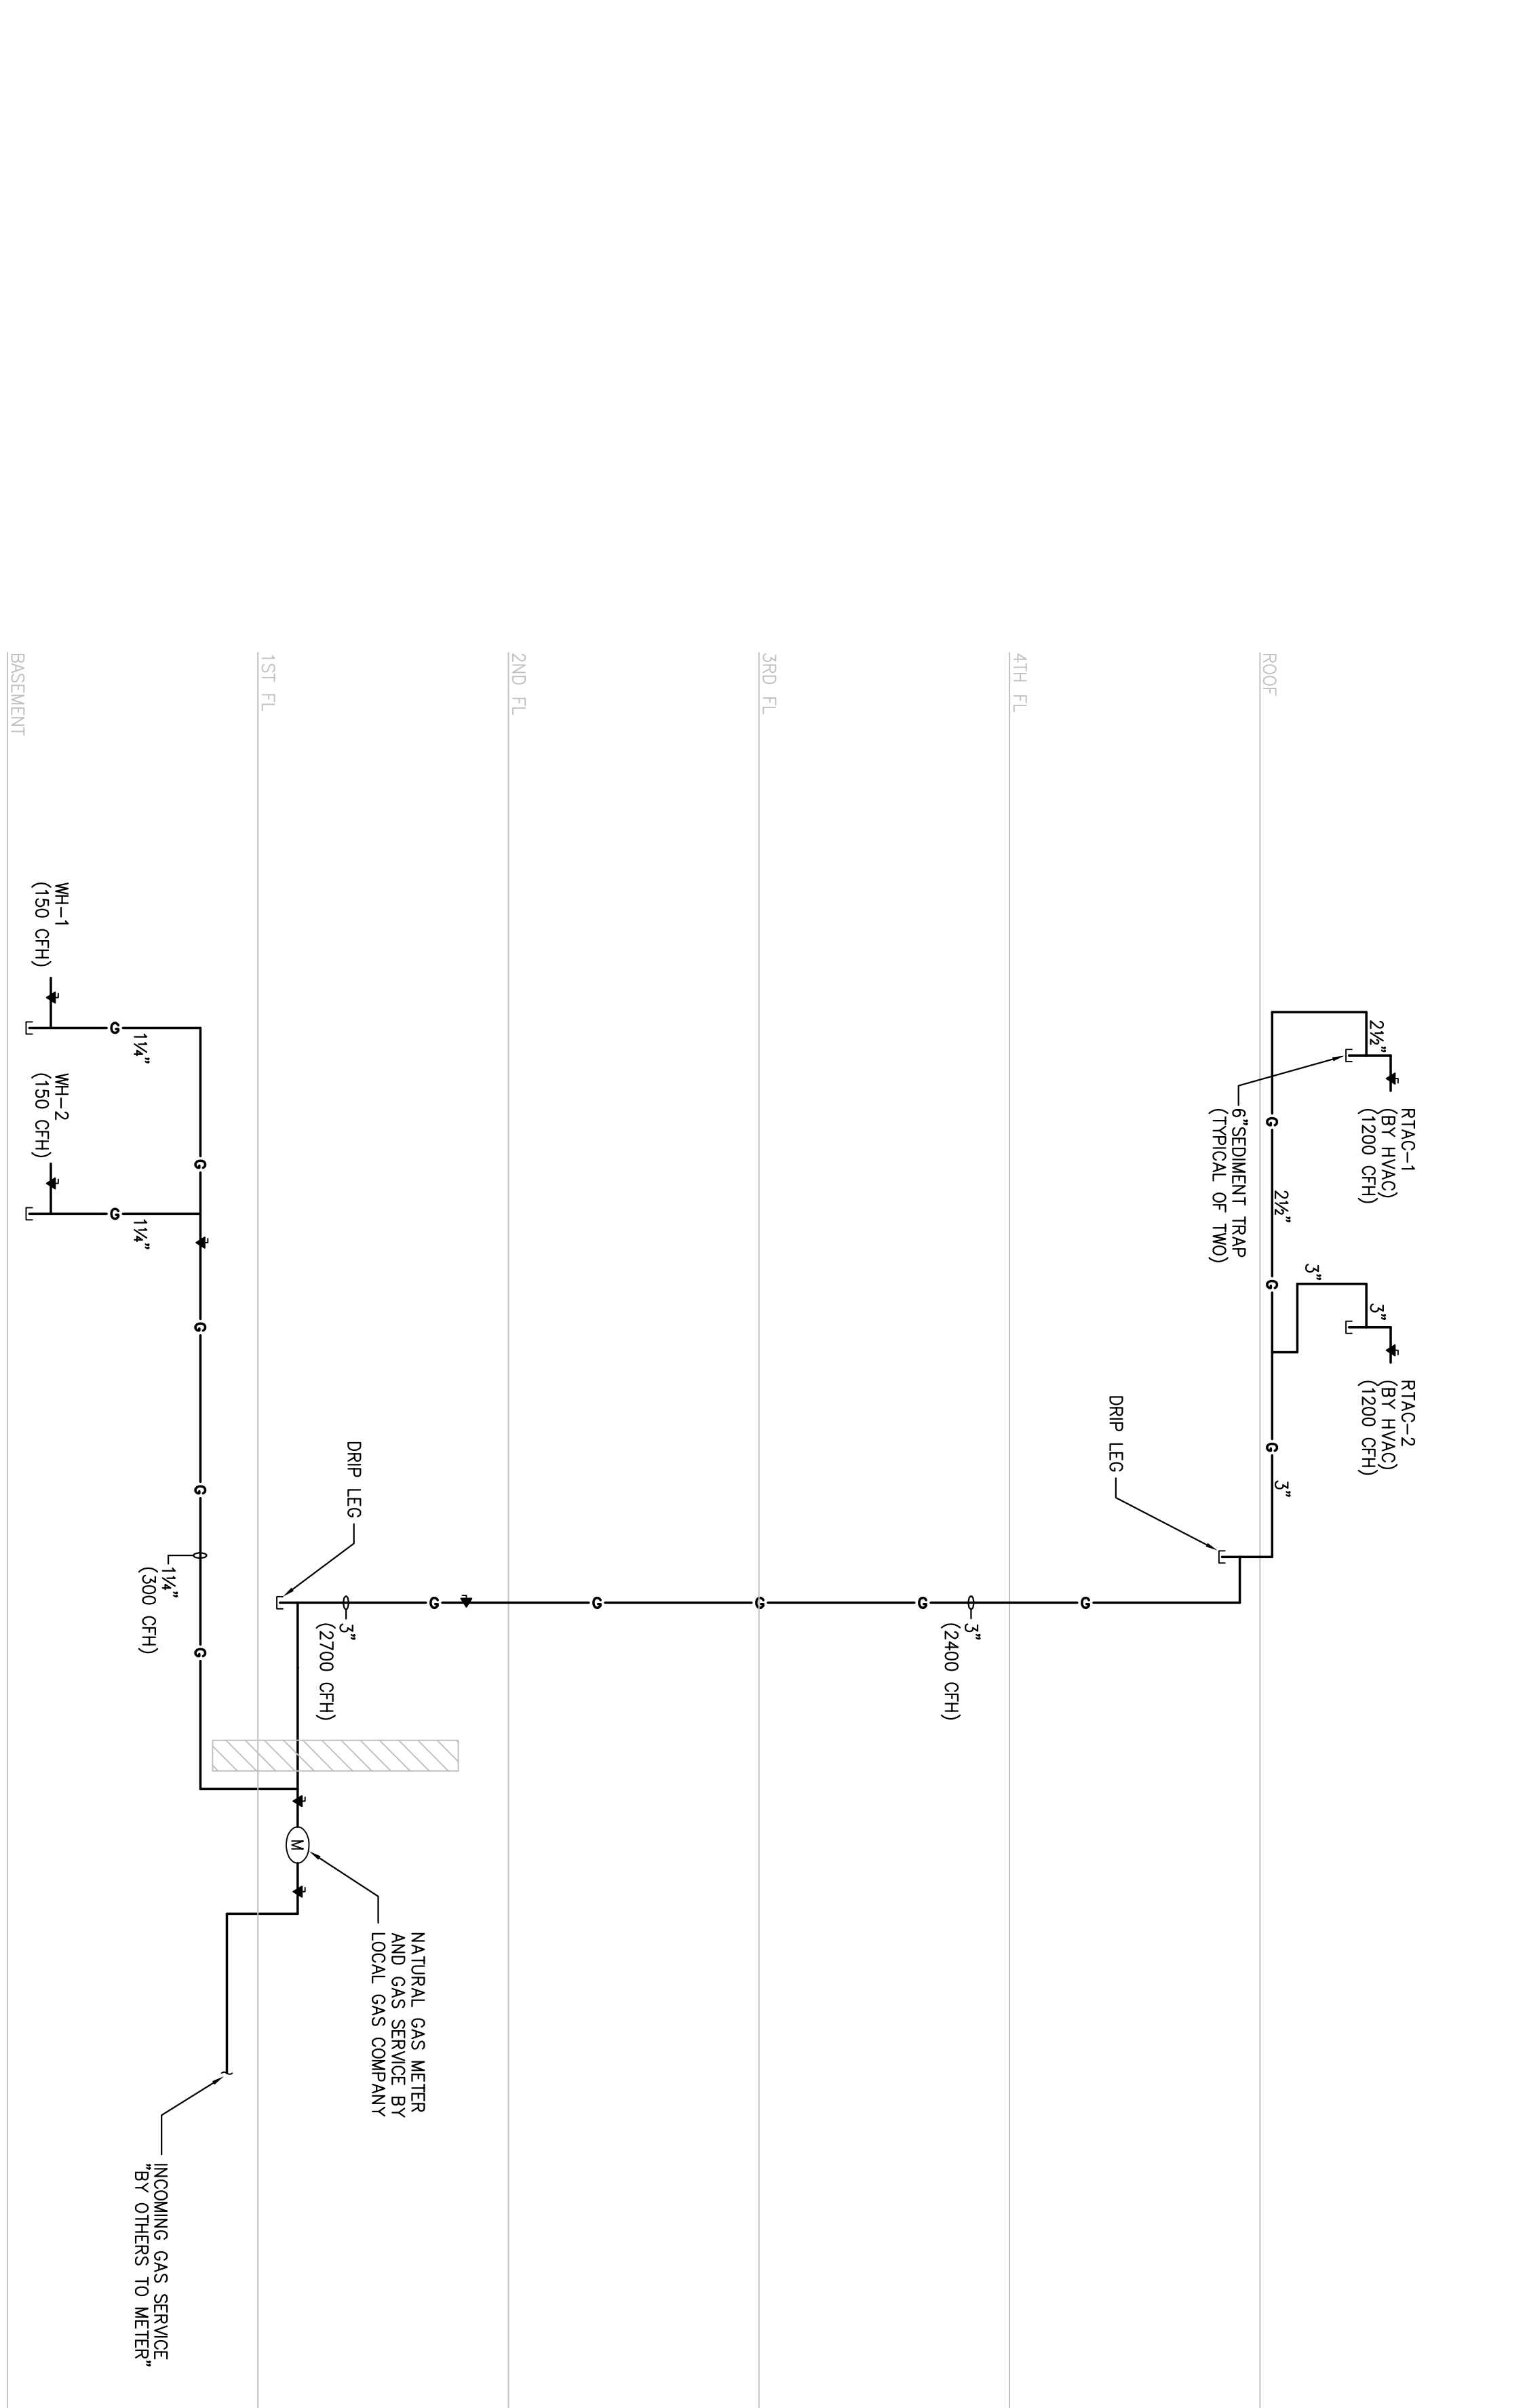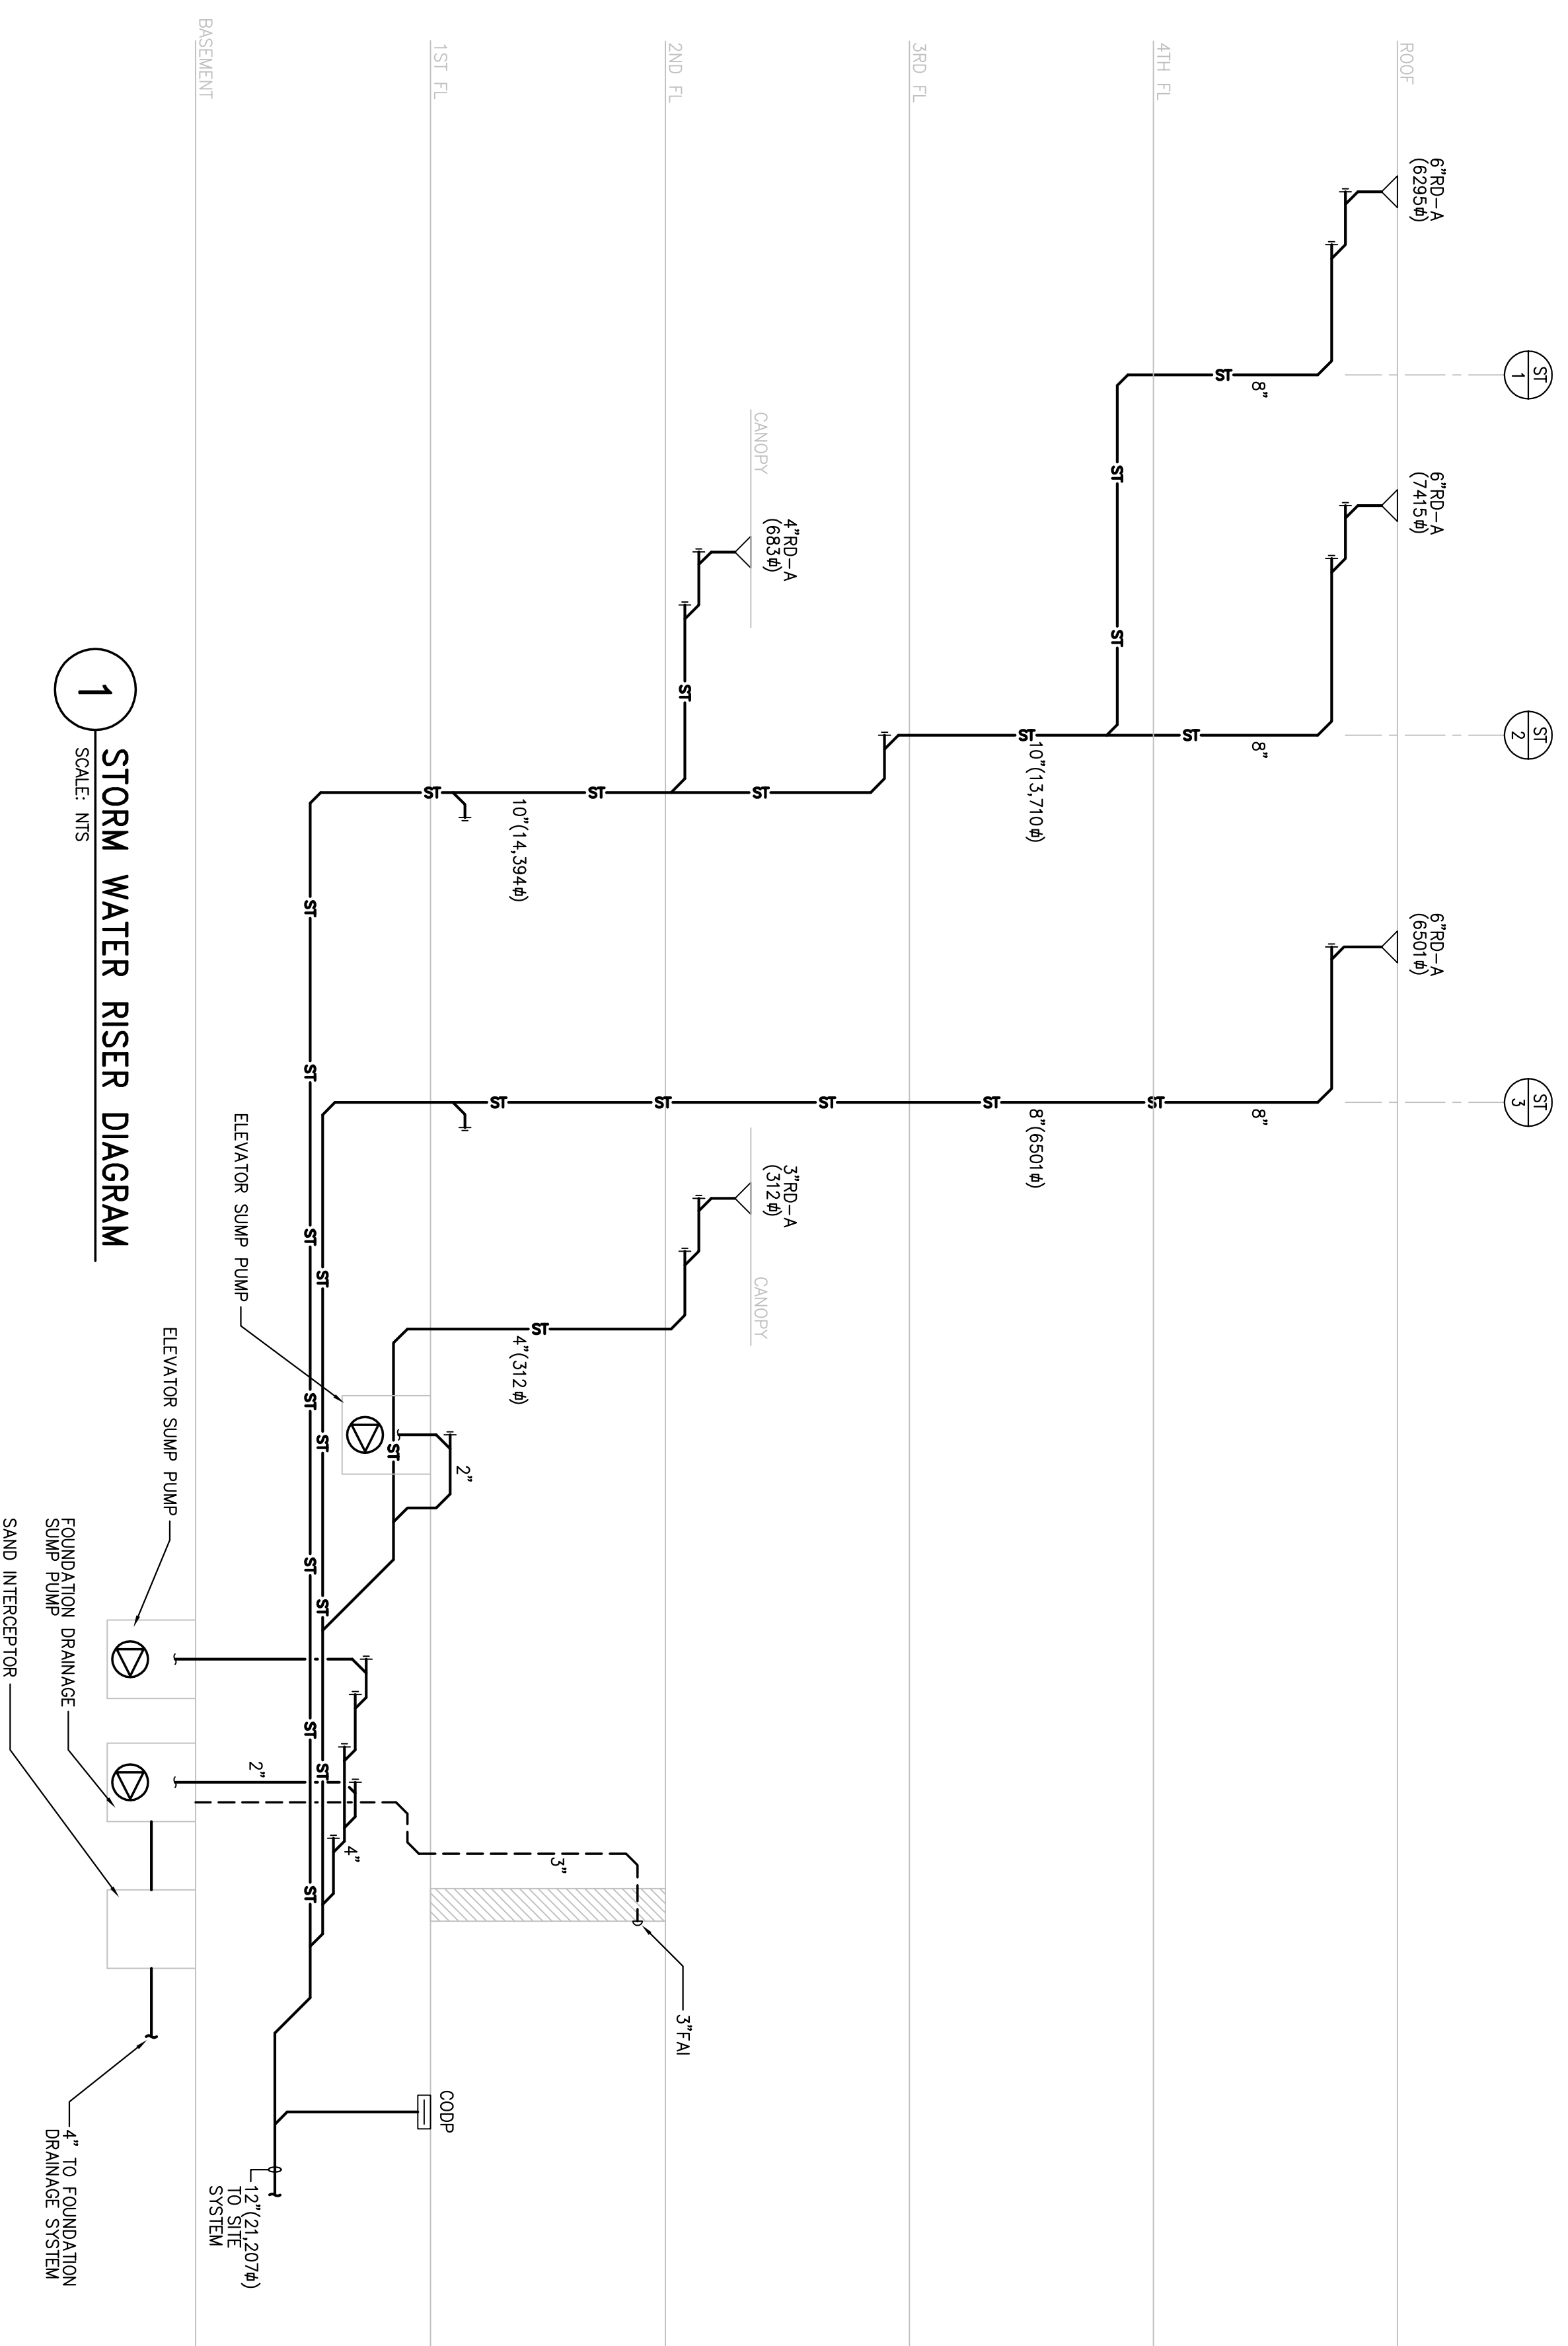

F:\P060000\F060106 - Landmark Mercy NOB\Drawings\Plg\F060106.P3.00\_1.dwg 11/17/06 2:48 PM TBlanche

Sheet

PLUMBING  
RISER DIAGRAMS

Project Title

Landmark Healthcare  
Facilities LLC  
Fore River Medical  
Pavilion  
Portland, Maine

Date  
NOVEMBER 20, 2006

Project Number  
FO6-5103

Drawing Number

**P3.01**