

INSPECTION REPORT

CUSTOMER: S.W. COLE ENG		PAGE	1	OF	1
ADDRESS: 286 PORTLAND RD. GRAY, ME. 04039					
ATTENTION: ROGER DOMINGO					
COPIES:					
PROJECT: MERCY HOSPITAL AT FORE RIVER					
OWNER: MERCY HOSPITAL					
CONTRACTOR: GILBANE					
JOB No.: 06-1069.1	REPORT No.: QAL-07-0281	P. O. NUMBER:	DATES INSPECTED: 02-09-07, 02-12-07		

REMARKS

VISUAL INSPECTION OF SHEAR STUDS AND STRUCTURAL STEEL CONNECTIONS: LEVEL 1 FRAMING PLAN AT GRID LINES 3 - 5, A - H.

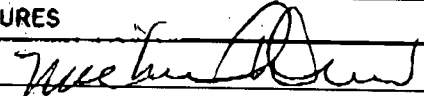
- > SHEAR STUD INSPECTION REVEALED NUMEROUS FAILURES. ALL LOCATIONS MARKED WITH BLUE FLAG TAPE OR INVERTED FAILED STUD.
- > DIAGONAL WIND BRACE CONNECTIONS ARE IN-PROGRESS.
- > HIGH STRENGTH BOLTED CONNECTIONS APPROX. 80% COMPLETE. 1 1/4" IN-PROGRESS FOR FINAL TORQUE.
- > DECKING PUDDLE WELDS AND SIDE LAP SCREWS APPROX. 75% COMPLETE.

END ITEMS ///

FAA REPAIR STATION NUMBER RX6R187N
METHOD(S), PROCESS(ES), PROCEDURE(S) MERCURY FREE

ADDITIONAL INFORMATION - SEE ATTACHED: SKETCH(ES) SUPPLEMENTARY SHEET(S) NDT REPORTS VIDEO

SIGNATURES

INSPECTOR	MICHAEL DREW CWI# 99050211		CERTIFICATION		DATE		
			LEVEL		M	D	Y
SUPERVISOR					02	12	07