

INSPECTION REPORT

CUSTOMER: S.W. COLE ENG.	PAGE 1 OF 1
ADDRESS: 286 PORTLAND RD. GRAY, ME. 04039	
ATTENTION: ROGER DOMINGO	
COPIES:	
PROJECT: MERCY HOSPITAL AT FORE RIVER	
OWNER: MERCY HOSPITAL	
CONTRACTOR: GILBANE	
JOB No.: 06-1069.1	REPORT No.: QAL-07-0281
P. O. NUMBER:	DATES INSPECTED: 02-09-07, 02-12-07

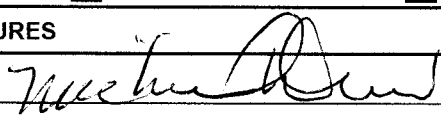
REMARKS

VISUAL INSPECTION OF SHEAR STUDS AND STRUCTURAL STEEL CONNECTIONS : LEVEL 1 FRAMING PLAN AT GRID LINES 3 - 5 , A - H .

- > SHEAR STUD INSPECTION REVEALED NUMEROUS FAILURES . ALL LOCATIONS MARKED WITH BLUE FLAG TAPE OR INVERTED FAILED STUD .
- > DIAGONAL WIND BRACE CONNECTIONS ARE IN-PROGRESS .
- > HIGH STRENGTH BOLTED CONNECTIONS APPROX. 80% COMPLETE . 1 1/4" IN-PROGRESS FOR FINAL TORQUE .
- > DECKING PUDDLE WELDS AND SIDE LAP SCREWS APPROX. 75% COMPLETE .

END ITEMS ///

FAA REPAIR STATION NUMBER RX5R187N
 METHOD(S),PROCESS(ES),PROCEDURE(S) MERCURY FREE

ADDITIONAL INFORMATION - SEE ATTACHED:			
<input type="checkbox"/> SKETCH(ES)	<input type="checkbox"/> SUPPLEMENTARY SHEET(S)	<input type="checkbox"/> NDI REPORTS	<input type="checkbox"/> VIDEO
SIGNATURES		CERTIFICATION	
INSPECTOR MICHAEL DREW CWI# 99050211		<input type="checkbox"/>	DATE M D Y 02 12 07
SUPERVISOR			