


NOTE: ALL INTERIOR PARTITIONS TO BE TYPE 223 UNLESS NOTED OTHERWISE.
NEW CONSTRUCTION SHOWN SHADED

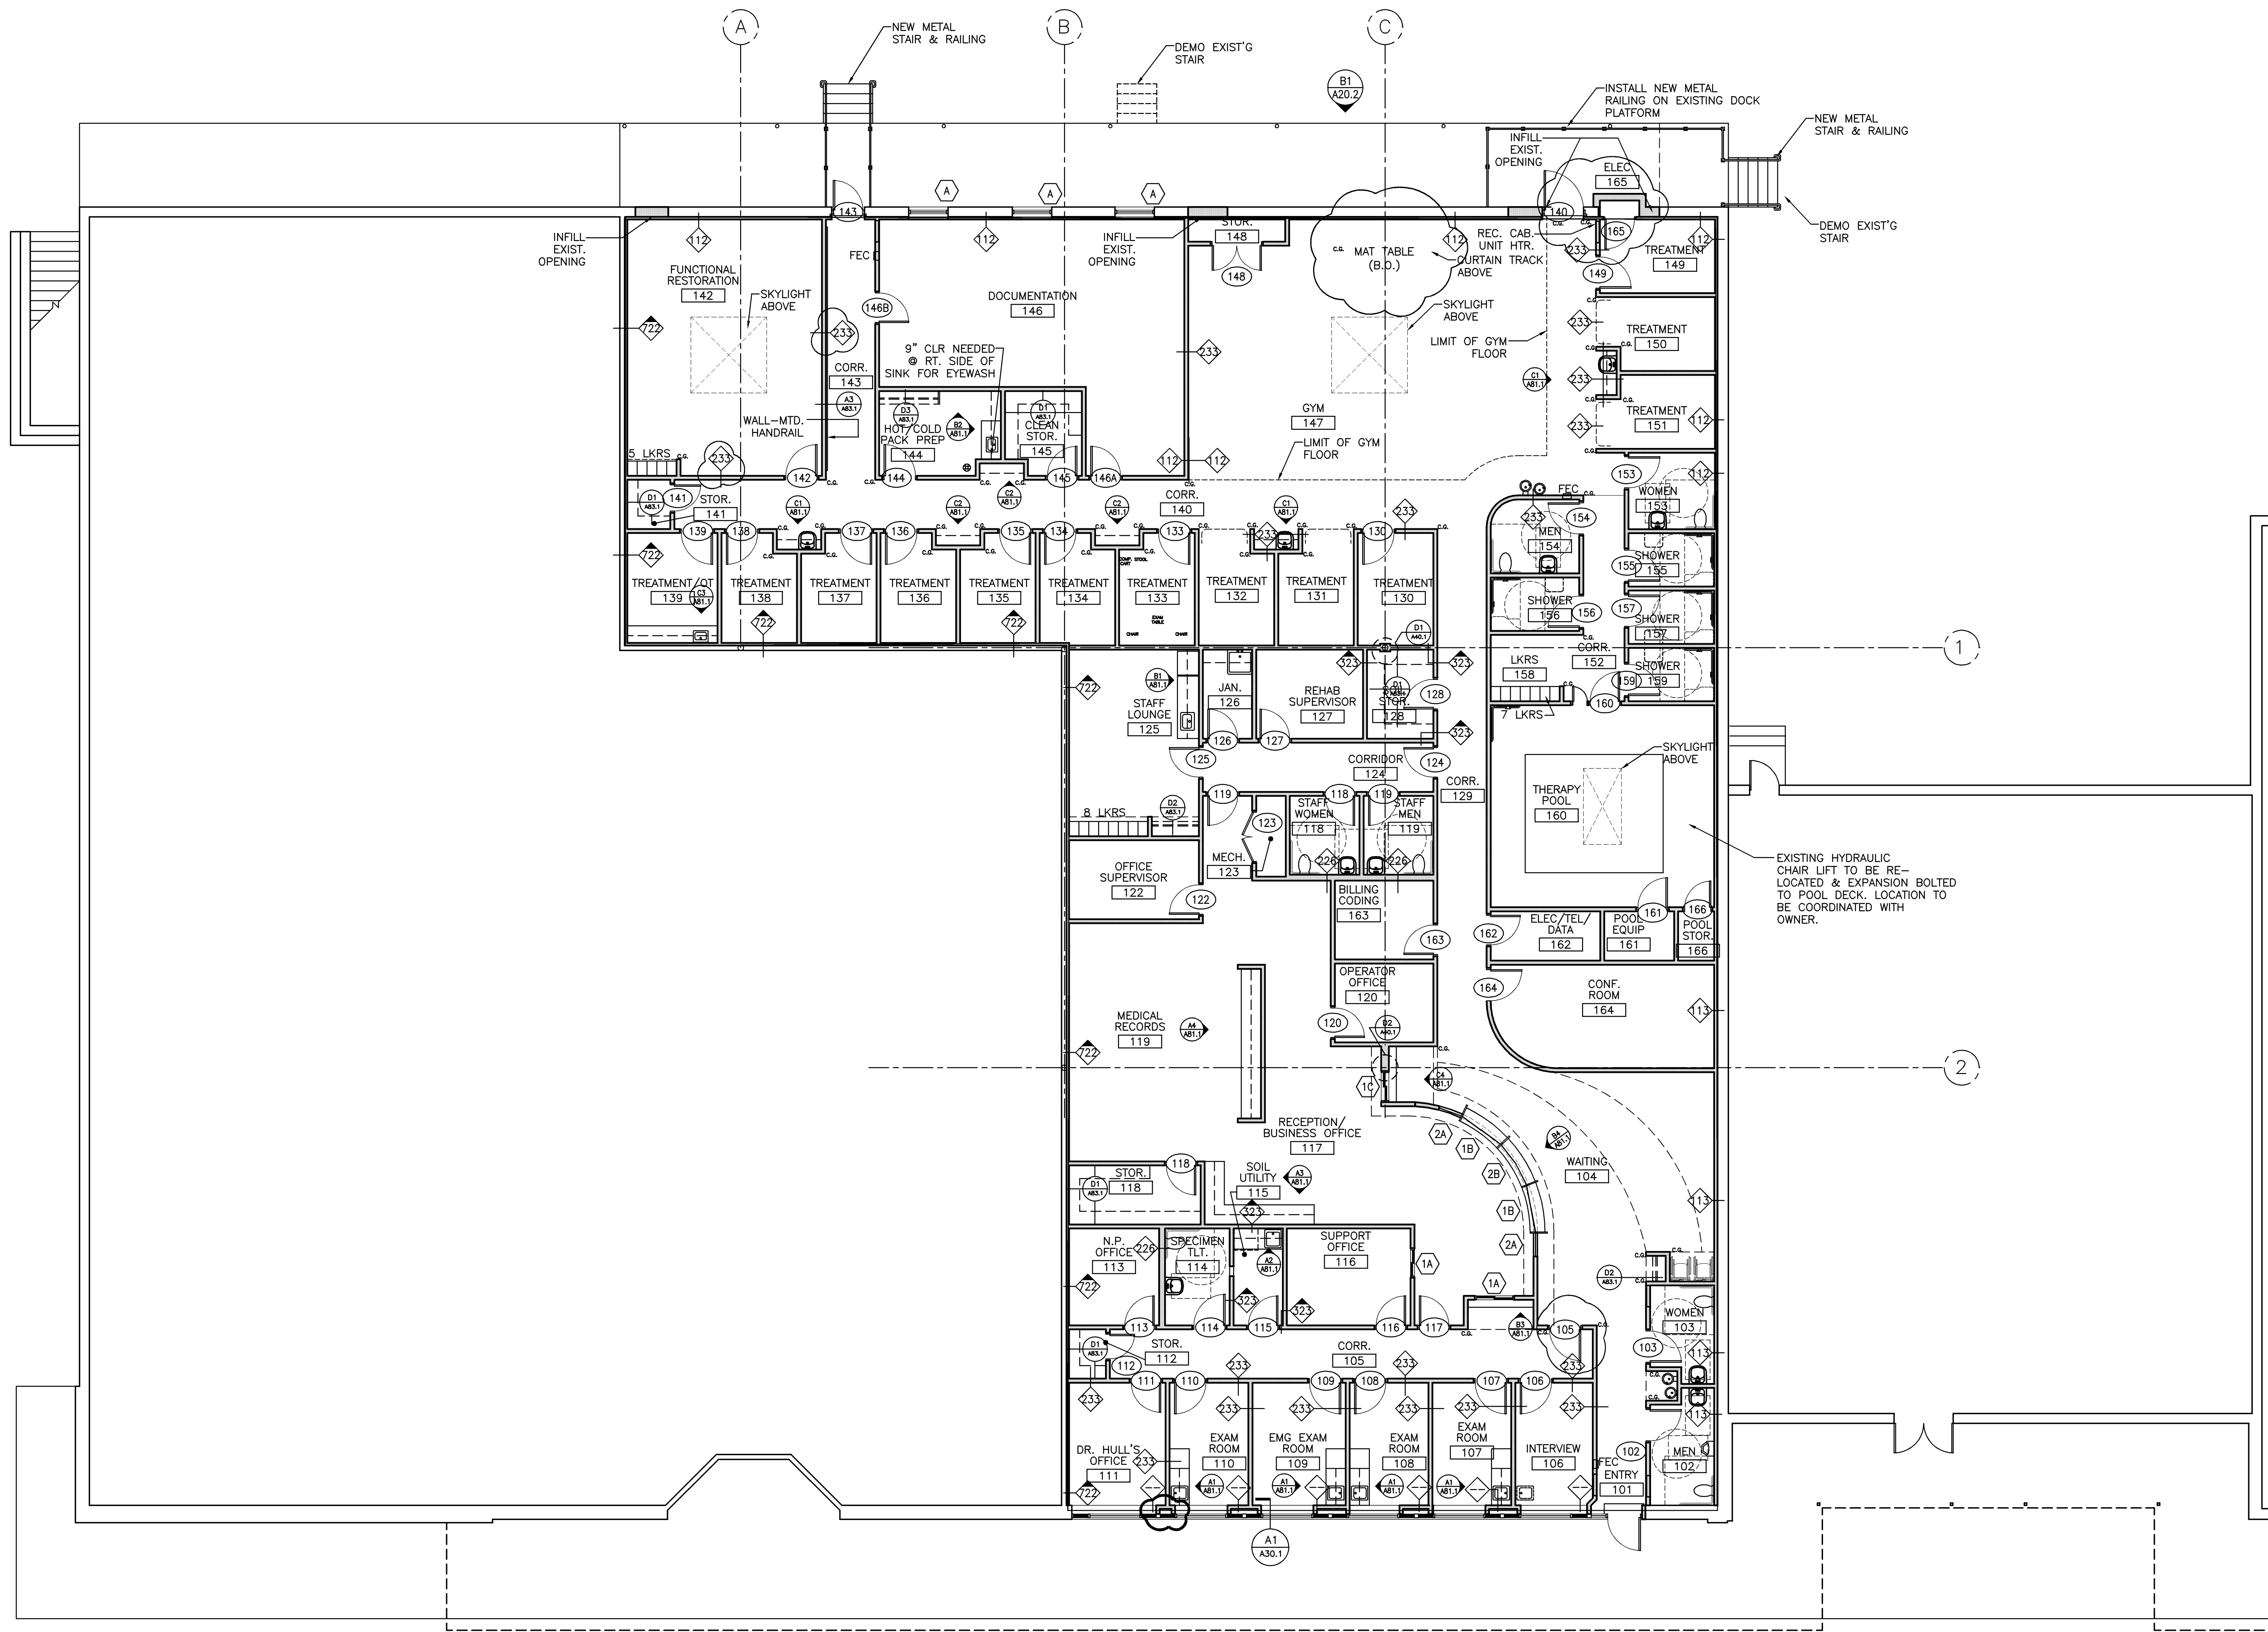

Mark	Date	Description
		Issue Dates
		Drawing Status
		Drawing Title
		Drawing Number