

A1 LIFE SAFETY PLAN

1/8" = 1'-0"

SYMBOL LEGEND


- EMERGENCY LIGHT BATTERY PACK
- FIRE ALARM PULL STATION
- FIRE ALARM VISIBLE ONLY
- FIRE ALARM AUDIBLE/VISIBLE
- EXIT SIGN CEILING MTD
- EXIT SIGN WALL MTD
- FIRE EXTINGUISHER
- PATH OF EGRESS
- POINT OF EGRESS

144 Fore Street/P.O. Box 618
 Portland, Maine 04104
 tel. (207) 772-3846
 fax. (207) 772-1070
 www.smrinc.com

ARCHITECTURE
 ENGINEERING
 PLANNING
 INTERIOR DESIGN
 COMMISSIONING



MERCY HOSPITAL
 FORE RIVER MOB LAB
 PORTLAND, MAINE

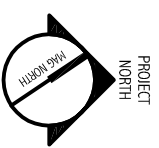

ISSUED FOR PRICING
 6-24-09

REV	DESCRIPTION	DATE

SCALE: 1/8" = 1'-0"

PROJECT MANAGER: GDP

JC/DRAWN BY: CAH

A/E OF RECORD: GDP

CAD FILE: A-002-09067-00

PROJECT NO: 09067-00

DATE:

SHEET TITLE: LIFE SAFETY PLAN

SHEET No. A-002

© COPYRIGHT 2009 SMRT INC.