

KEYED NOTES:


- 1 RELOCATED SIGN.
- 2 RELOCATED CONDENSED STORAGE UNIT BY OTHERS.
- 3 RELOCATED SHELVING BY OTHERS.

A1 ENLARGED FLOOR PLAN

1/4"=1'-0"

MATCHLINE AE101
 MATCHLINE AE102

144 Fore Street/P.O. Box 618
 Portland, Maine 04104
 tel. (207) 772-3846
 fax. (207) 772-1070
 www.smrinc.com

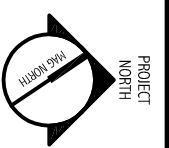

ARCHITECTURE
 ENGINEERING
 PLANNING
 INTERIOR DESIGN
 COMMISSIONING



MERCY HOSPITAL
 FORE RIVER MOB LAB
 PORTLAND, MAINE

ISSUED FOR PRICING
 6-24-09

REV	DESCRIPTION	DATE

SCALE: 1/4"=1'-0"

PROJECT MANAGER: GDP

JC/DRAWN BY: CAH

A/E OF RECORD: GDP

CAD FILE: AE101-09067-00

PROJECT NO: 09067-00

DATE: 09067-00

SHEET TITLE: ENLARGED FLOOR PLAN

SHEET No. AE101

© COPYRIGHT 2009 SMRT INC.