

NOTES:


1. SEE SHEET G1001 FOR LEGEND AND ABBREVIATIONS.
2. ALL DASHED FURNITURE AND EQUIPMENT TO BE PROVIDED BY OWNER UNLESS NOTED OTHERWISE.
3. REFER TO G1002 FOR EQUIPMENT AND ACCESSORY SCHEDULES.

- RELOCATED SINK AND BASE CABINET
- RELOCATED UPPER CABINETS, TYP. 6
- NEW PLAM COUNTER
- RELOCATED SINK AND BASE CABINET

A1 ENLARGED FLOOR PLAN

1/4"=1'-0"

144 Fore Street/P.O. Box 618
 Portland, Maine 04104
 tel. (207) 772-3846
 fax. (207) 772-1070
 www.smrtinc.com

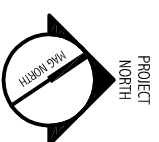

ARCHITECTURE
 ENGINEERING
 PLANNING
 INTERIOR DESIGN
 COMMISSIONING



MERCY HOSPITAL
 FORE RIVER MOB LAB
 PORTLAND, MAINE

ISSUED FOR PRICING
 6-24-09

CURRENT ISSUE STATUS:

REV	DESCRIPTION	DATE

SCALE: 1/4"=1'-0"
 PROJECT MANAGER: GDP
 JC/DRAWN BY: CAH
 A/E OF RECORD: GDP
 CAD FILE: AE102-09067-00
 PROJECT NO: 09067-00
 DATE:

SHEET TITLE: ENLARGED FLOOR PLAN
 SHEET No. AE102