

NOTES:

1. SEE SHEET G1001 FOR LEGEND AND ABBREVIATIONS.
2. REFER TO G1002 FOR EQUIPMENT AND ACCESSORY SCHEDULES.
3. REFER TO AE602 FOR DOOR SCHEDULE.
4. LOCATE WALL SUCH THAT ELECTRICAL CONDUIT AND WIREWAY IS CONCEALED WITHIN OR BEHIND WALL.

A1
1/4"=1'-0"


ENLARGED LAYOUT PLAN

144 Fore Street/P.O. Box 618
Portland, Maine 04104
tel. (207) 772-3846
fax. (207) 772-1070
www.smrtinc.com

ARCHITECTURE
ENGINEERING
PLANNING
INTERIOR DESIGN
COMMISSIONING



MERCY HOSPITAL
FORE RIVER MOB LAB
PORTLAND, MAINE

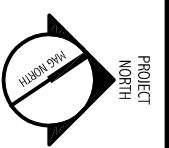

ISSUED FOR PRICING
6-24-09

| REV | DESCRIPTION | DATE |
|-----|-------------|------|
| | | |
| | | |
| | | |
| | | |

| | |
|------------------|----------------------|
| SCALE: | 1/4"=1'-0" |
| PROJECT MANAGER: | GDP |
| JC/DRAWN BY: | CAH |
| A/E OF RECORD: | GDP |
| CAD FILE: | AE104-09067-00 |
| PROJECT NO.: | 09067-00 |
| DATE: | |
| SHEET TITLE: | ENLARGED LAYOUT PLAN |
| SHEET No.: | AE104 |