

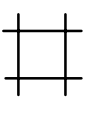


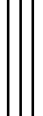

A1 REFLECTED CEILING PLAN

1/8" = 1'-0"

REFLECTED CEILING NOTES

1. SEE G1001 FOR LEGEND AND ABBREVIATIONS.
2. ALIGN CEILING ITEMS AS SHOWN, WITH COMMON CENTERLINES, TYPICALLY. CENTER ITEMS IN CEILINGS, OR IN AREAS UNLESS INDICATED OTHERWISE.
3. EXCEPT WHERE INDICATED, CENTER CEILING GRIDS IN ROOMS. USE HALF TILES OR GREATER @ PERIMETERS AS POSSIBLE.
4. PROVIDE ACCESS PANELS AS REQUIRED IN GWB CEILINGS FOR ACCESS TO MECHANICAL VALVES/ CONTROLS.

SYMBOL LEGEND

-  2x2 SUSPENDED CEILING PANEL AND GRID ASSEMBLY.
-  2x4 SUSPENDED CEILING PANEL AND GRID ASSEMBLY.
-  GWB CEILING.
-  LINEAR DIFFUSER
-  CEILING MOUNTED EXIT SIGN/LIGHT.

(E) CORRIDOR 1155
 MATCH CEILING HEIGHT OF EXISTING BUSINESS OFFICE
 (E) CORRIDOR 1154
 MATCH SOFFIT HEIGHTS IN CORRIDOR
 (E) CORRIDOR 1151

GWB HEAD,
SEE B2/AE502

ISSUED FOR PRICING
6-24-09

REV	DESCRIPTION	DATE

ARCHITECTURE
ENGINEERING
PLANNING
INTERIOR DESIGN
COMMISSIONING

SMRT

MERCY HOSPITAL
FORE RIVER MOB LAB
PORTLAND, MAINE

144 Fore Street/P.O. Box 618
Portland, Maine 04104
tel. (207) 772-3846
fax. (207) 772-1070
www.smrinc.com

PROJECT NORTH

SCALE:	1/8"=1'-0"
PROJECT MANAGER:	GDP
JC/DRAWN BY:	CAH
A/E OF RECORD:	GDP
CAD FILE:	AE105-09067-00
PROJECT NO.:	09067-00
DATE:	
SHEET TITLE:	REFLECTED CEILING PLAN
SHEET No.:	AE105