



A1 FLOOR FINISH PLAN

1/8"=1'-0"

LEGEND:

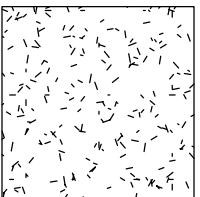

CARPET

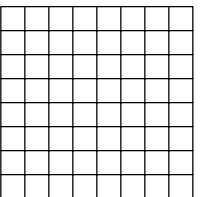

VINYL COMPOSITION TILE

(E) EXISTING FLOORING TO REMAIN

NOTE:

1. SEE G1001 FOR LEGEND AND ABBREVIATIONS.


FLOOR FINISH NOTES:

1. EACH SQUARE IN THE VCT FLOOR TILE PATTERN REPRESENTS A 12" X 12" TILE.
2. ALL NEW FLOORING MATERIAL TO RUN BENEATH NEW CASEWORK UNLESS NOTED OTHERWISE.

FLOOR FINISH KEYED NOTE:

1 PATCH TO MATCH EXISTING CARPET.

144 Fore Street/P.O. Box 618
 Portland, Maine 04104
 tel. (207) 772-3846
 fax. (207) 772-1070
 www.smrinc.com

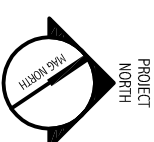

ARCHITECTURE
 ENGINEERING
 PLANNING
 INTERIOR DESIGN
 COMMISSIONING



MERCY HOSPITAL
 FORE RIVER MOB LAB
 PORTLAND, MAINE

ISSUED FOR PRICING
 6-24-09

CURRENT ISSUE STATUS:

REV	DESCRIPTION	DATE

SCALE: 1/8"=1'-0"

PROJECT MANAGER: GDP

JC/DRAWN BY: CAH

A/E OF RECORD: GDP

CAD FILE: AF101-09067-00

PROJECT NO: 09067-00

DATE:

SHEET TITLE:

FLOOR FINISH PLAN

SHEET No.

AF101

© COPYRIGHT 2009 SMRT INC.