


MERCY HOSPITAL PORTLAND, MAINE

FORE RIVER MOB LAB

144 Fore Street/P.O. Box 618
Portland, Maine 04104
tel. (207) 772-3846
fax. (207) 772-1070
www.smrtinc.com

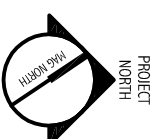

ARCHITECTURE
ENGINEERING
PLANNING
INTERIOR DESIGN
COMMISSIONING

**MERCY HOSPITAL
FORE RIVER MOB LAB**
PORTLAND, MAINE

ABBREVIATIONS

ACT	ACOUSTIC CEILING TILE
AFF	ABOVE FINISHED FLOOR
CG	CORNER GUARD
CL	CENTER LINE
CLR	CLEAR
DWG	DRAWING
E	EXIST(ING)
EA	EACH
EXIST	EXISTING
FBO	FURNISHED BY OTHERS
FE	FIRE EXTINGUISHER
FF	FINISHED FLOOR; FAR FACE
GC	GENERAL CONTRACTOR
GWB	GYPSUM WALL BOARD
HC	HANDICAPPED
MAX	MAXIMUM
MFR	MANUFACTURER
MIN	MINIMUM
MISC	MISCELLANEOUS
NIC	NOT IN CONTRACT
NTS	NOT TO SCALE
PLAM	PLASTIC LAMINATE
PTD	PAINTED
REL	RELOCATE(D)
SIM	SIMILAR
TYP	TYPICAL
W/	WITH
W/O	WITHOUT

SYMBOL LEGEND

	CIRCLE NOTE
	PARTITION TAG
	DOOR TAG
	ROOM NAME
	ROOM NUMBER
	KEYED NOTE
	WALL SECTION
	INTERIOR ELEVATION

GENERAL NOTES:

- FIELD VERIFY ALL DIMENSIONS AND LAYOUT PRIOR TO PROCEEDING WITH WORK. NOTIFY ARCHITECT IN WRITING OF ANY DISCREPANCIES OR INCONSISTENCIES. FAILURE TO REPORT ANY DISCREPANCIES WITHIN THESE CONSTRUCTION DOCUMENTS TO THE ARCHITECT WILL NOT BE GROUNDS FOR ADDITIONAL COST OR CHANGE ORDERS.
- CONTRACTOR SHALL BE RESPONSIBLE FOR PROVIDING ALL MATERIALS (UNLESS NOTED OTHERWISE), AND WORKMANSHIP IN ACCORDANCE WITH FEDERAL, STATE, CITY AND LOCAL BUILDING CODES AND THEIR REQUIREMENTS.
- CONTRACTOR AND ALL TRADES SHALL NOTE REQUIREMENTS OF "GENERAL NOTES" ON ALL SHEETS.
- EACH TRADE TO PROVIDE SMOKE OR FIRE SEALANT AT PENETRATIONS AS REQUIRED FOR WALL TYPE. ALL SEALANT, FIRE STOPPING, AND SMOKE STOPPING ASSEMBLIES SHALL BE U.L. RATED.
- DIMENSIONS ARE FACE OF EXISTING PARTITION AND CENTERLINE OF STUD PARTITIONS, UNLESS INDICATED OTHERWISE.
- REFER TO ALL CONSTRUCTION DOCUMENTS FOR REQUIREMENTS WHICH MAY AFFECT THE WORK IN ANOTHER DISCIPLINE AND COORDINATE WORK.
- REFER TO DETAILS FOR ADDITIONAL DIMENSIONAL INFORMATION.
- DOOR JAMBS SHALL BE LOCATED 6" FROM CORNER IN STUD PARTITIONS UNLESS INDICATED OTHERWISE.
- PROVIDE BLOCKING IN WALLS AS NECESSARY WHERE CASEWORK, SHELVES, HANDRAILS, AND MISC. EQUIPMENT ARE LOCATED.
- DO NOT SCALE DRAWINGS.
- "PROVIDE" MEANS "FURNISH AND INSTALL".

DRAWING LIST

<u>GENERAL</u>	
G1001	COVER SHEET, LEGEND AND ABBREVIATIONS
G1002	WALL TYPES AND SCHEDULES
G1003	GENERAL MOUNTING HEIGHTS
<u>ARCHITECTURAL</u>	
A-001	PARTIAL FIRST FLOOR FACILITY PLAN
A-002	LIFE SAFETY PLAN
AD101	DEMOLITION PLAN
AE101	ENLARGED FLOOR PLAN
AE102	ENLARGED FLOOR PLAN
AE103	ENLARGED LAYOUT PLAN
AE104	ENLARGED LAYOUT PLAN
AE105	REFLECTED CEILING PLAN
AE201	INTERIOR ELEVATIONS
AE501	INTERIOR DETAILS
AE502	INTERIOR DETAILS
AE601	FINISH SCHEDULE
AE602	DOOR SCHEDULE AND DETAILS
AF101	FLOOR FINISH PLAN

ISSUED FOR PRICING
6-24-09

CURRENT ISSUE STATUS:

REV	DESCRIPTION	DATE

SCALE: AS NOTED

PROJECT MANAGER: GDP

JC/DRAWN BY: CAH

A/E OF RECORD: GDP

CAD FILE: G1001-09067-00

PROJECT NO: 09067-00

DATE:

SHEET TITLE:

COVER SHEET, LEGEND
AND ABBREVIATIONS

SHEET No. G1001

© COPYRIGHT 2009 SMRT INC.