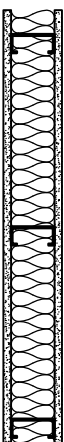

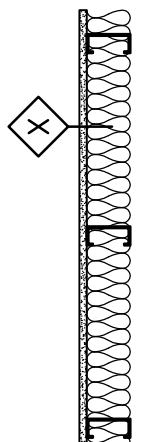


## TOILET ACCESSORY SCHEDULE

TAG	DESCRIPTION	C/C
Ⓐ	SOAP DISPENSER	C/C
Ⓑ	PAPER TOWEL DISPENSER	C/C
Ⓒ	SANITARY NAPKIN WASTE CONTAINER	C/C
Ⓓ	MIRROR (TOILET ROOMS) 18" X 30"	C/C
Ⓔ	TOILET TISSUE DISPENSER	C/C
Ⓕ	36" GRAB BAR	C/C
Ⓖ	42" GRAB BAR	C/C
Ⓗ	COAT HOOK (MOUNTED ON WALL)	C/C

C/C - CONTRACTOR FURNISHED/CONTRACTOR INSTALLED  
 O/C - OWNER FURNISHED/CONTRACTOR INSTALLED  
 O/O - OWNER FURNISHED/OWNER INSTALLED

## INTERIOR WALL TYPES

<p>Ⓢ3 3-5/8" METAL STUDS @ 16" O.C. (1) LAYER 5/8" GWB EACH SIDE. FULL BATT INSULATION. ASSEMBLY TO 6" ABOVE FINISHED CEILING.</p>	
<p>Ⓢ2 2-1/2" METAL STUDS @ 16" O.C. (1) LAYER 5/8" GWB TAGGED SIDE ONLY. ASSEMBLY TO 6" ABOVE FINISHED CEILING.</p>	
<p>Ⓢ3 3-5/8" METAL STUDS @ 16" O.C. (1) LAYER 5/8" GWB TAGGED SIDE ONLY. ASSEMBLY TO 6" ABOVE FINISHED CEILING.</p>	

NOTES:  
 Ⓢ MATCH EXISTING WALL TYPE AND RATING.

## EQUIP/FURNISHINGS SCHEDULE

TAG	DESCRIPTION	C/C
①	DRAW CHAIR	O/O
②	TABLE	O/O
③	SHARPS CONTAINER	O/C
④	LABEL PRINTER (POWER/DATA)	O/O
⑤	COMPUTER AND MONITOR (POWER/DATA)	O/O
⑥	PRIVACY CURTAIN	C/C
⑦	COAT RACK	O/C
⑧	TAKE A NUMBER SYSTEM (POWER/DATA)	O/C
⑨	PHONE (DATA)	O/O
⑩	PRINTER (POWER/DATA)	O/O
⑪	EYEWASH (EXISTING RELOCATED)	O/C
⑫	UNDER COUNTER REFRIGERATOR (RELOCATED, POWER)	O/O
⑬	PAPER TOWEL DISPENSER (EXISTING RELOCATED)	O/C
⑭	CENTRIFUGE (POWER)	O/O
⑮	PASS-THRU (BOBRICK MODEL B-505)	C/C
⑯	CORK BOARD (EXISTING RELOCATED)	O/C
⑰	PRIVACY SCREEN	O/C
⑱	KEYBOARD TRAY	O/C
⑲	CORNER GUARD (RELOCATE 6 EXISTING)	C/C
⑳	SOAP DISPENSER (EXISTING RELOCATED)	O/C

C/C - CONTRACTOR FURNISHED/CONTRACTOR INSTALLED  
 O/C - OWNER FURNISHED/CONTRACTOR INSTALLED  
 O/O - OWNER FURNISHED/OWNER INSTALLED

144 Fore Street/P.O. Box 618  
 Portland, Maine 04104  
 tel. (207) 772-3846  
 fax. (207) 772-1070  
 www.smrtinc.com

ARCHITECTURE  
 ENGINEERING  
 PLANNING  
 INTERIOR DESIGN  
 COMMISSIONING



MERCY HOSPITAL  
 FORE RIVER MOB LAB  
 PORTLAND, MAINE

ISSUED FOR PRICING  
 6-24-09

CURRENT ISSUE STATUS:

REV	DESCRIPTION	DATE

SCALE: AS NOTED

PROJECT MANAGER: GDP

JC/DRAWN BY: CAH

A/E OF RECORD: GDP

CAD FILE: G1002-09067-00

PROJECT NO: 09067-00

DATE:

SHEET TITLE:

WALL TYPES  
 AND SCHEDULE

SHEET No. G1002

© COPYRIGHT 2009 SMRT INC.