




**D BUILDING SECTION**  
SCALE: 1/4" = 1'-0"

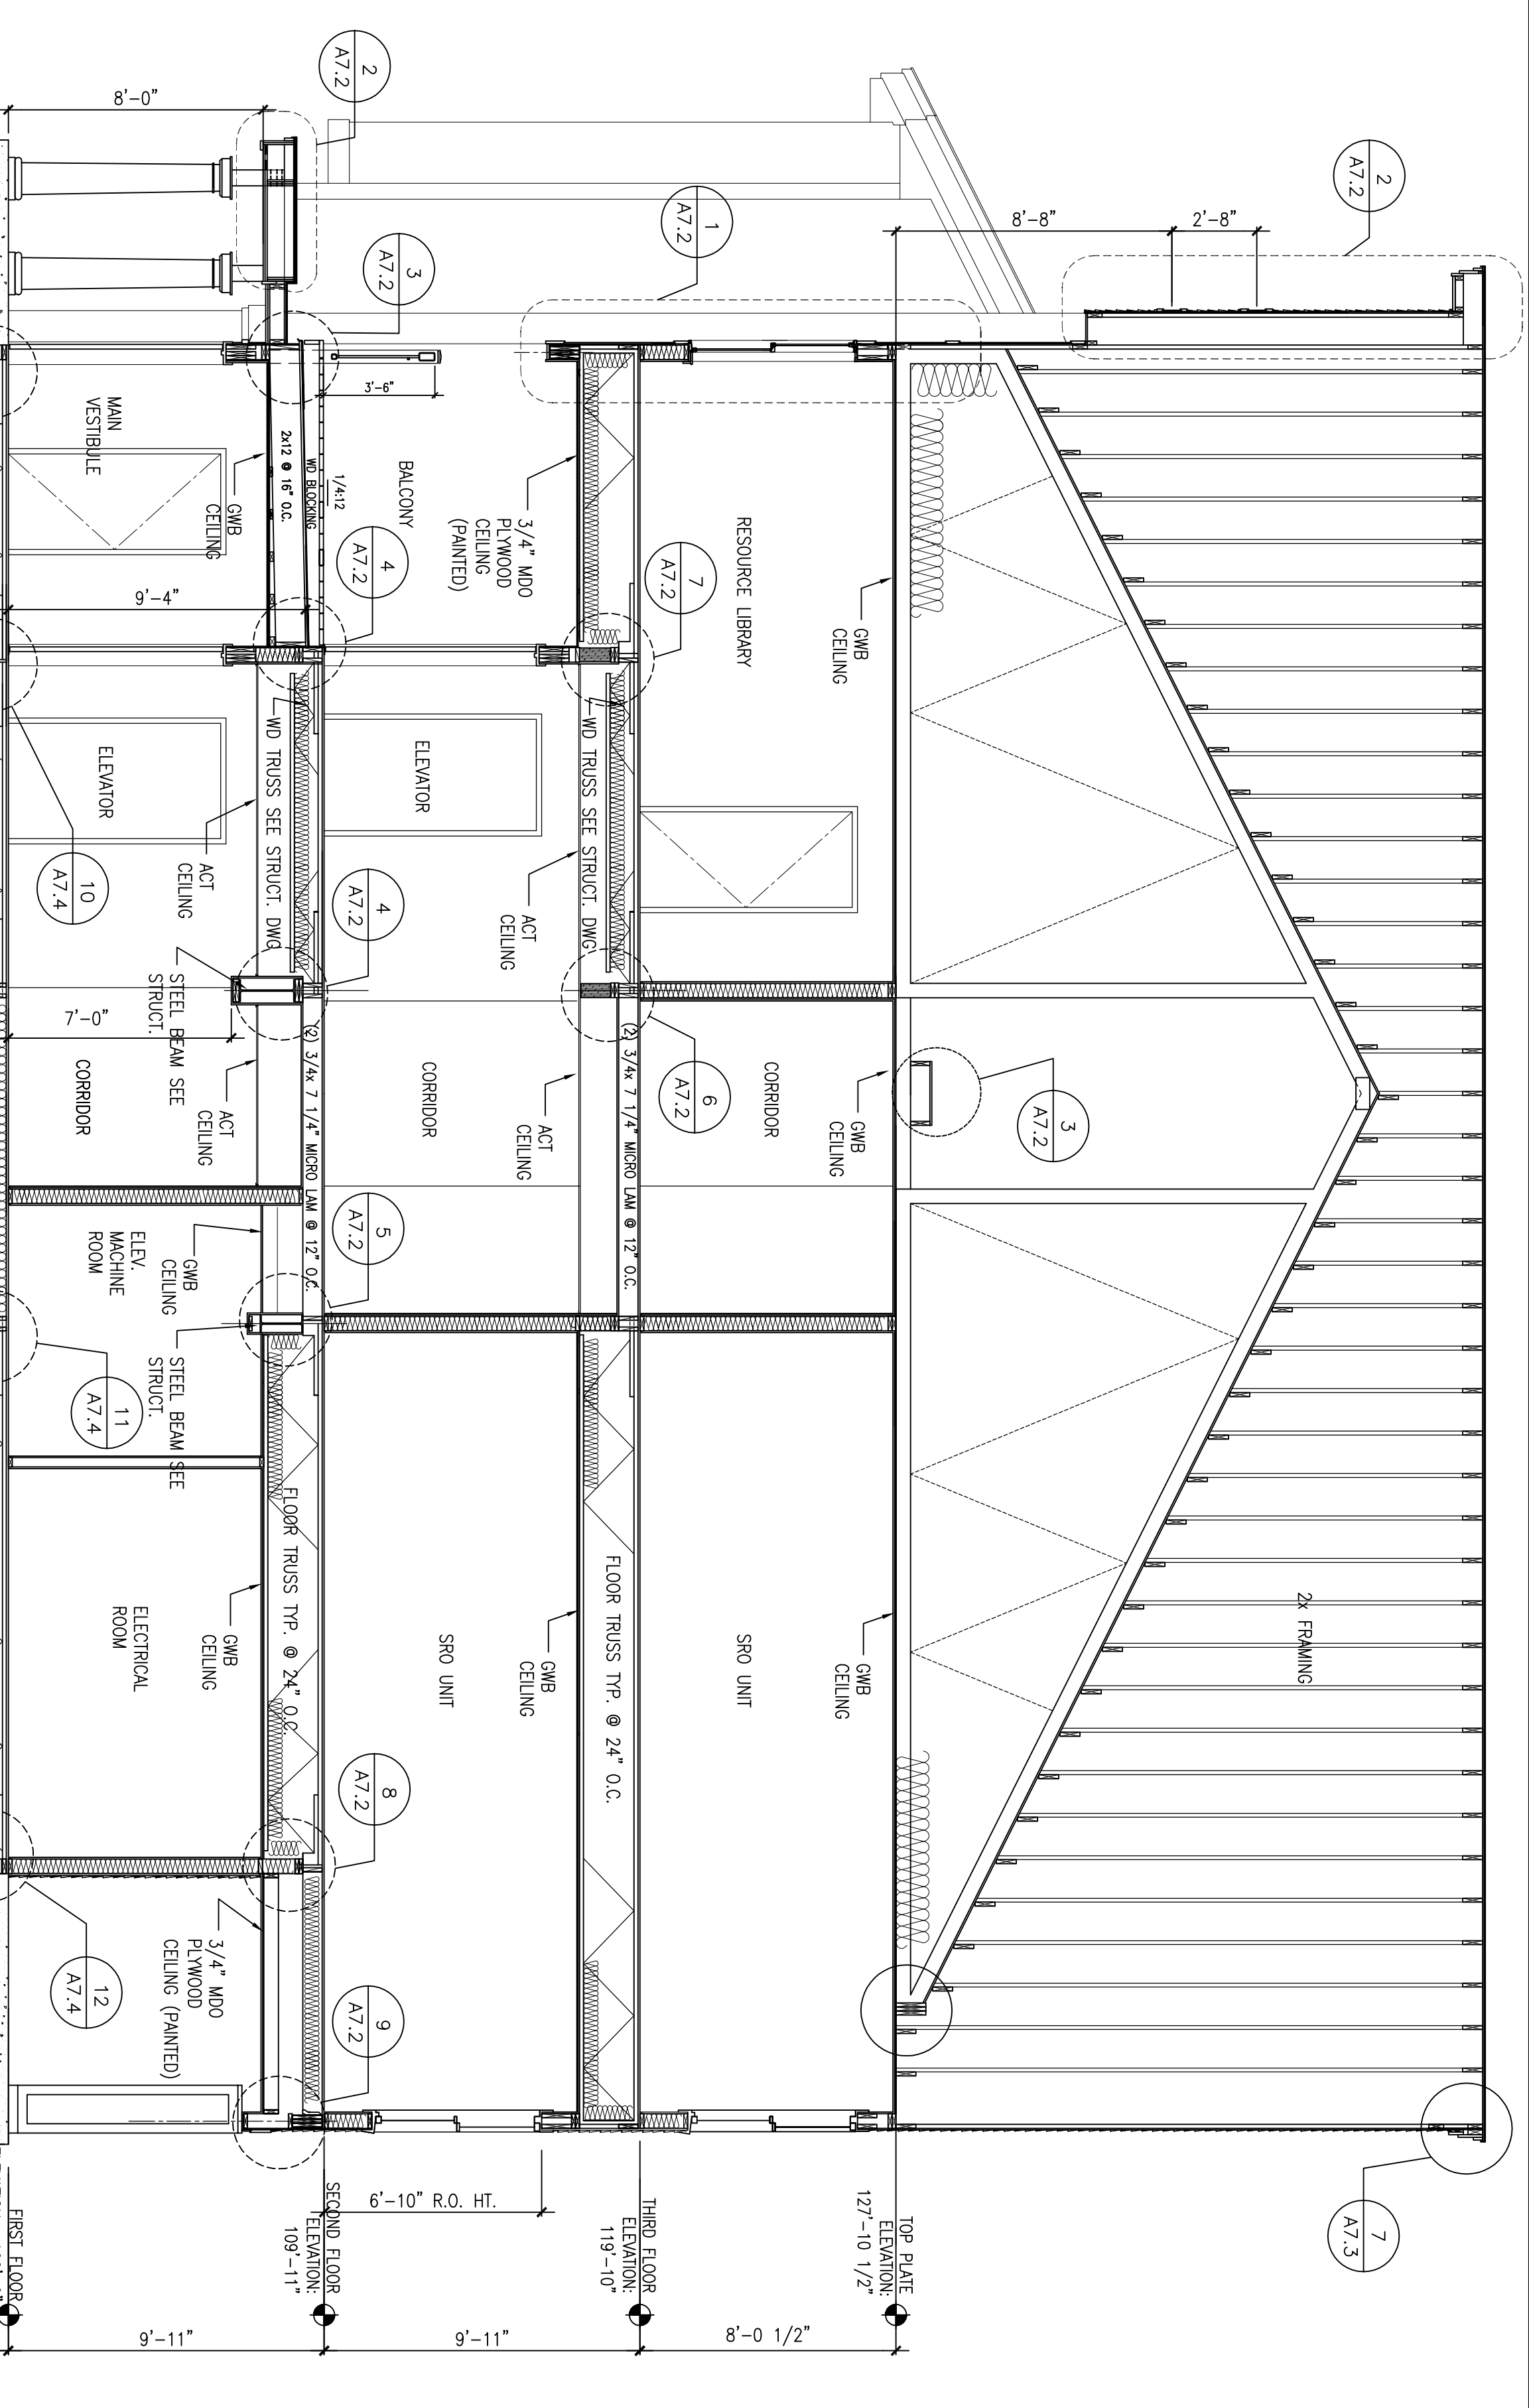


**C BUILDING SECTION**  
SCALE: 1/4" = 1'-0"

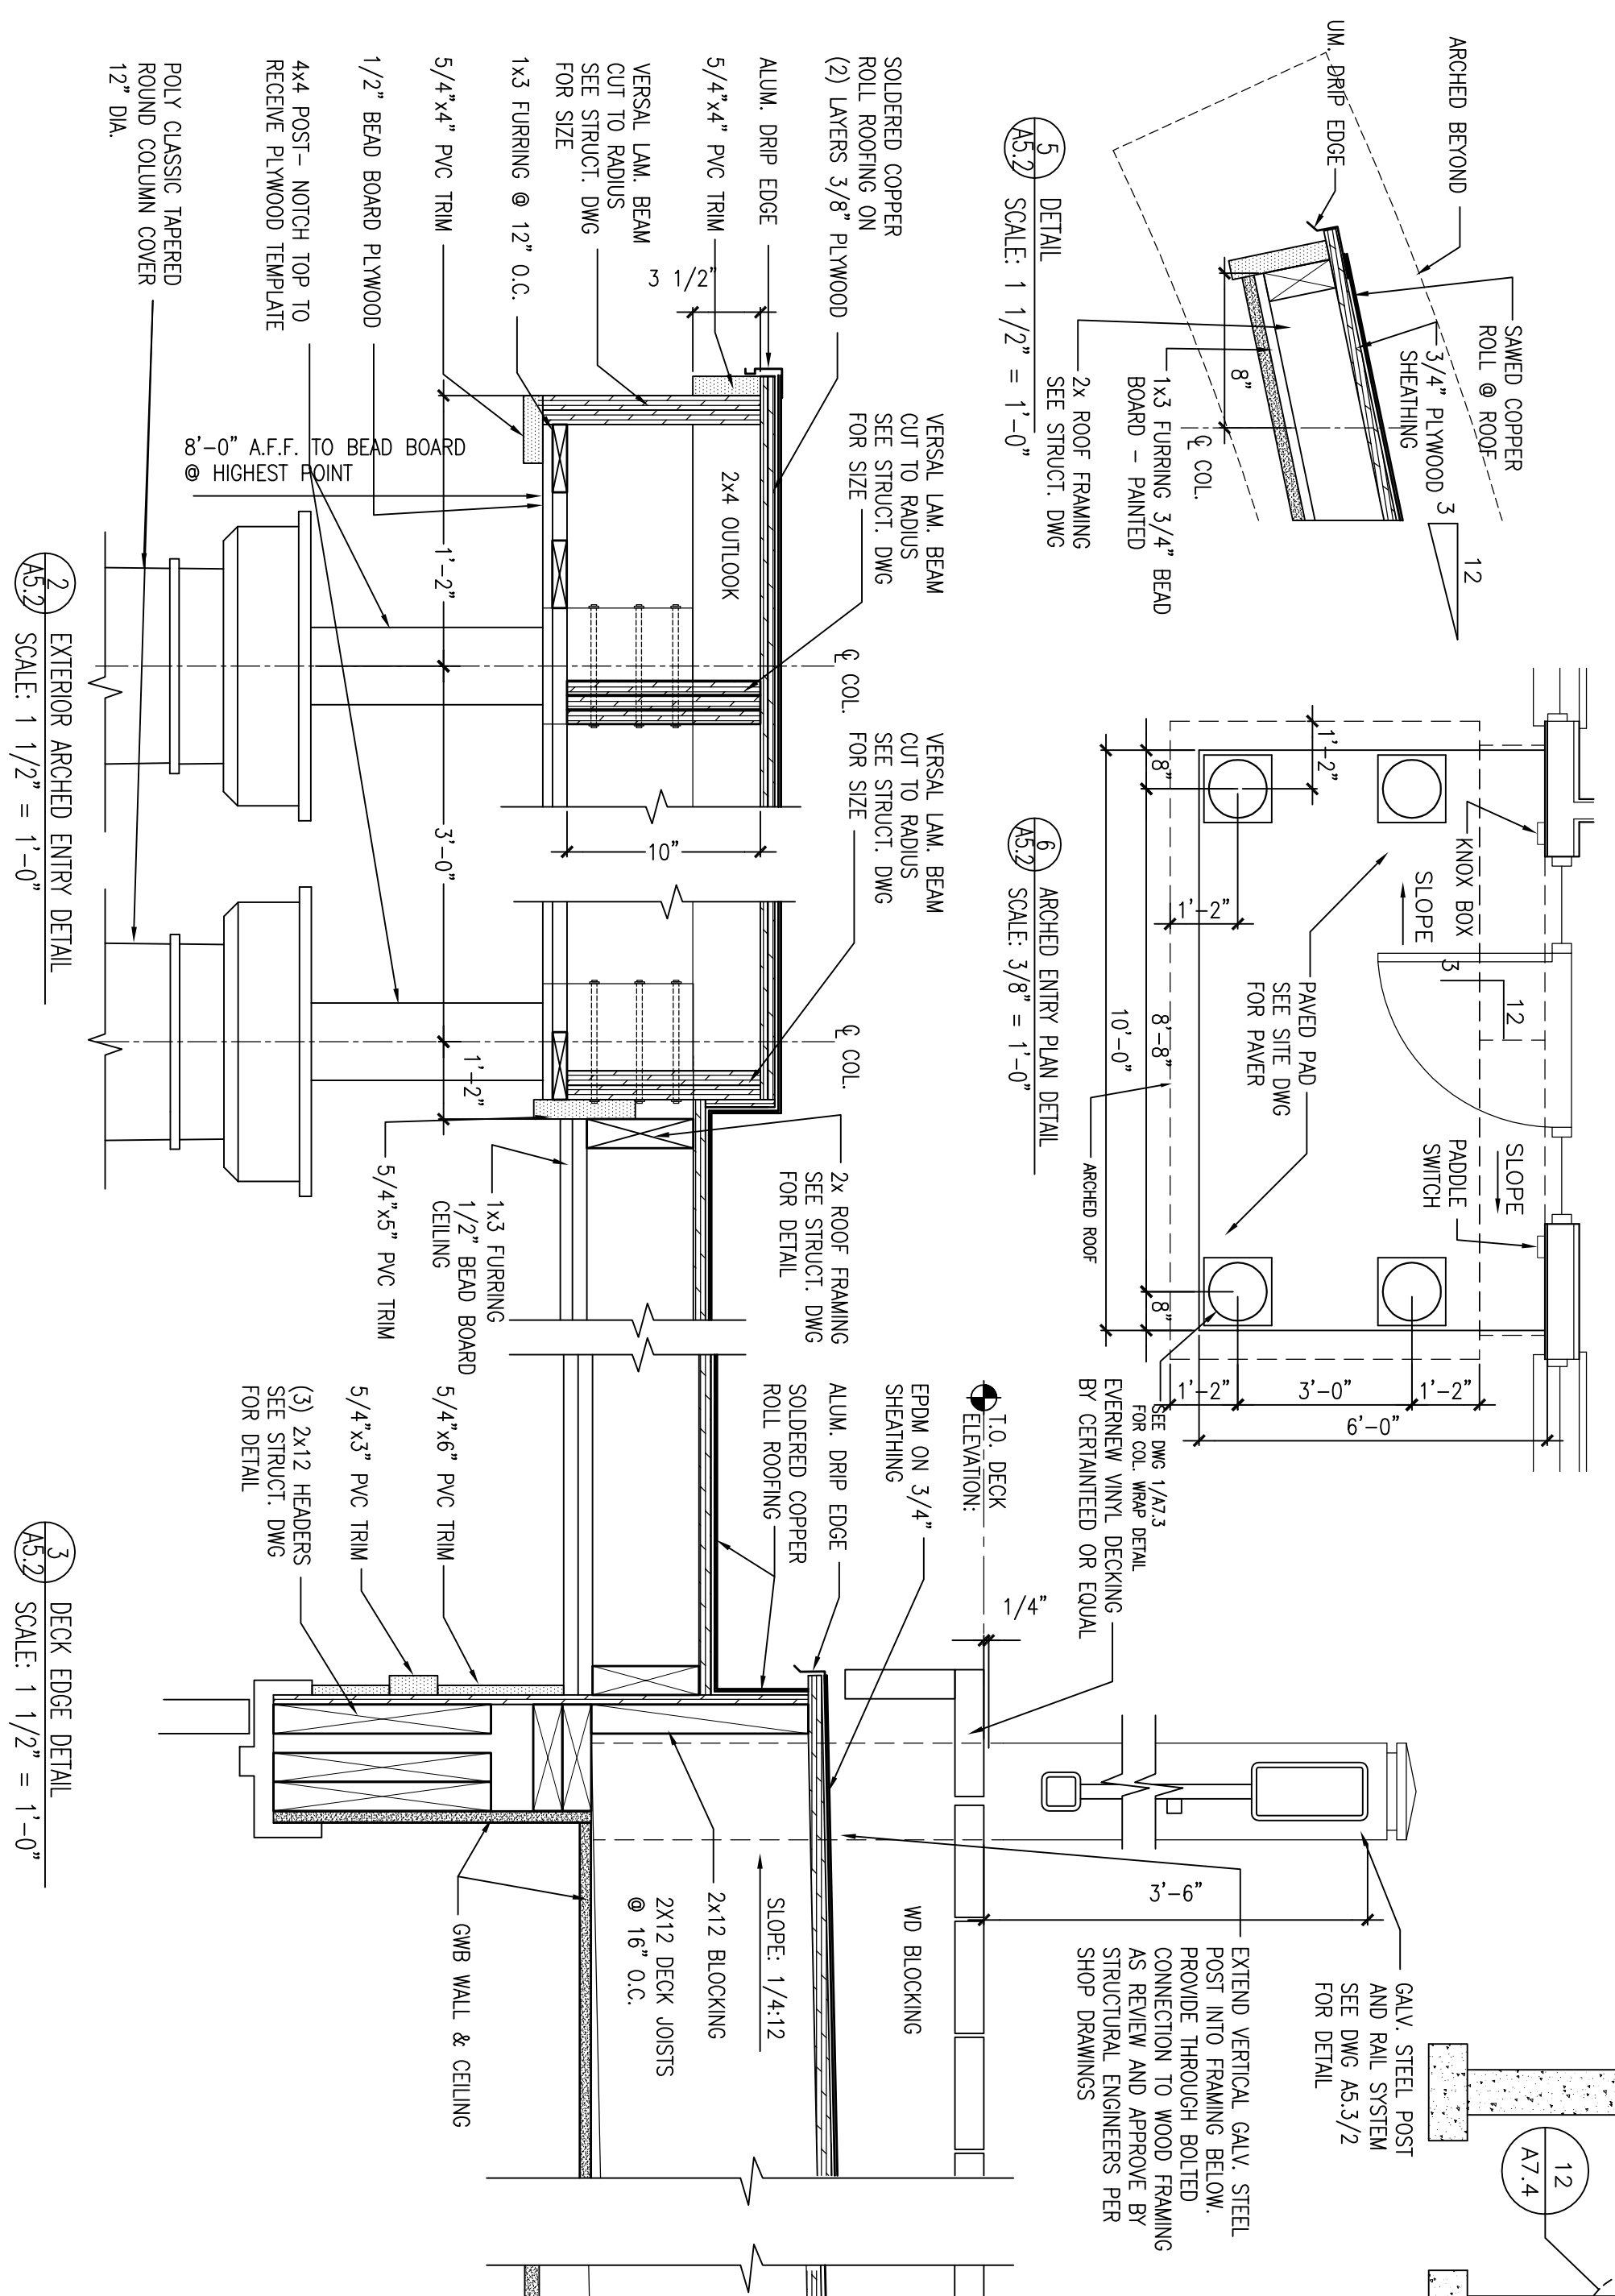


SCALE: 1 1/2" = 1'-0"

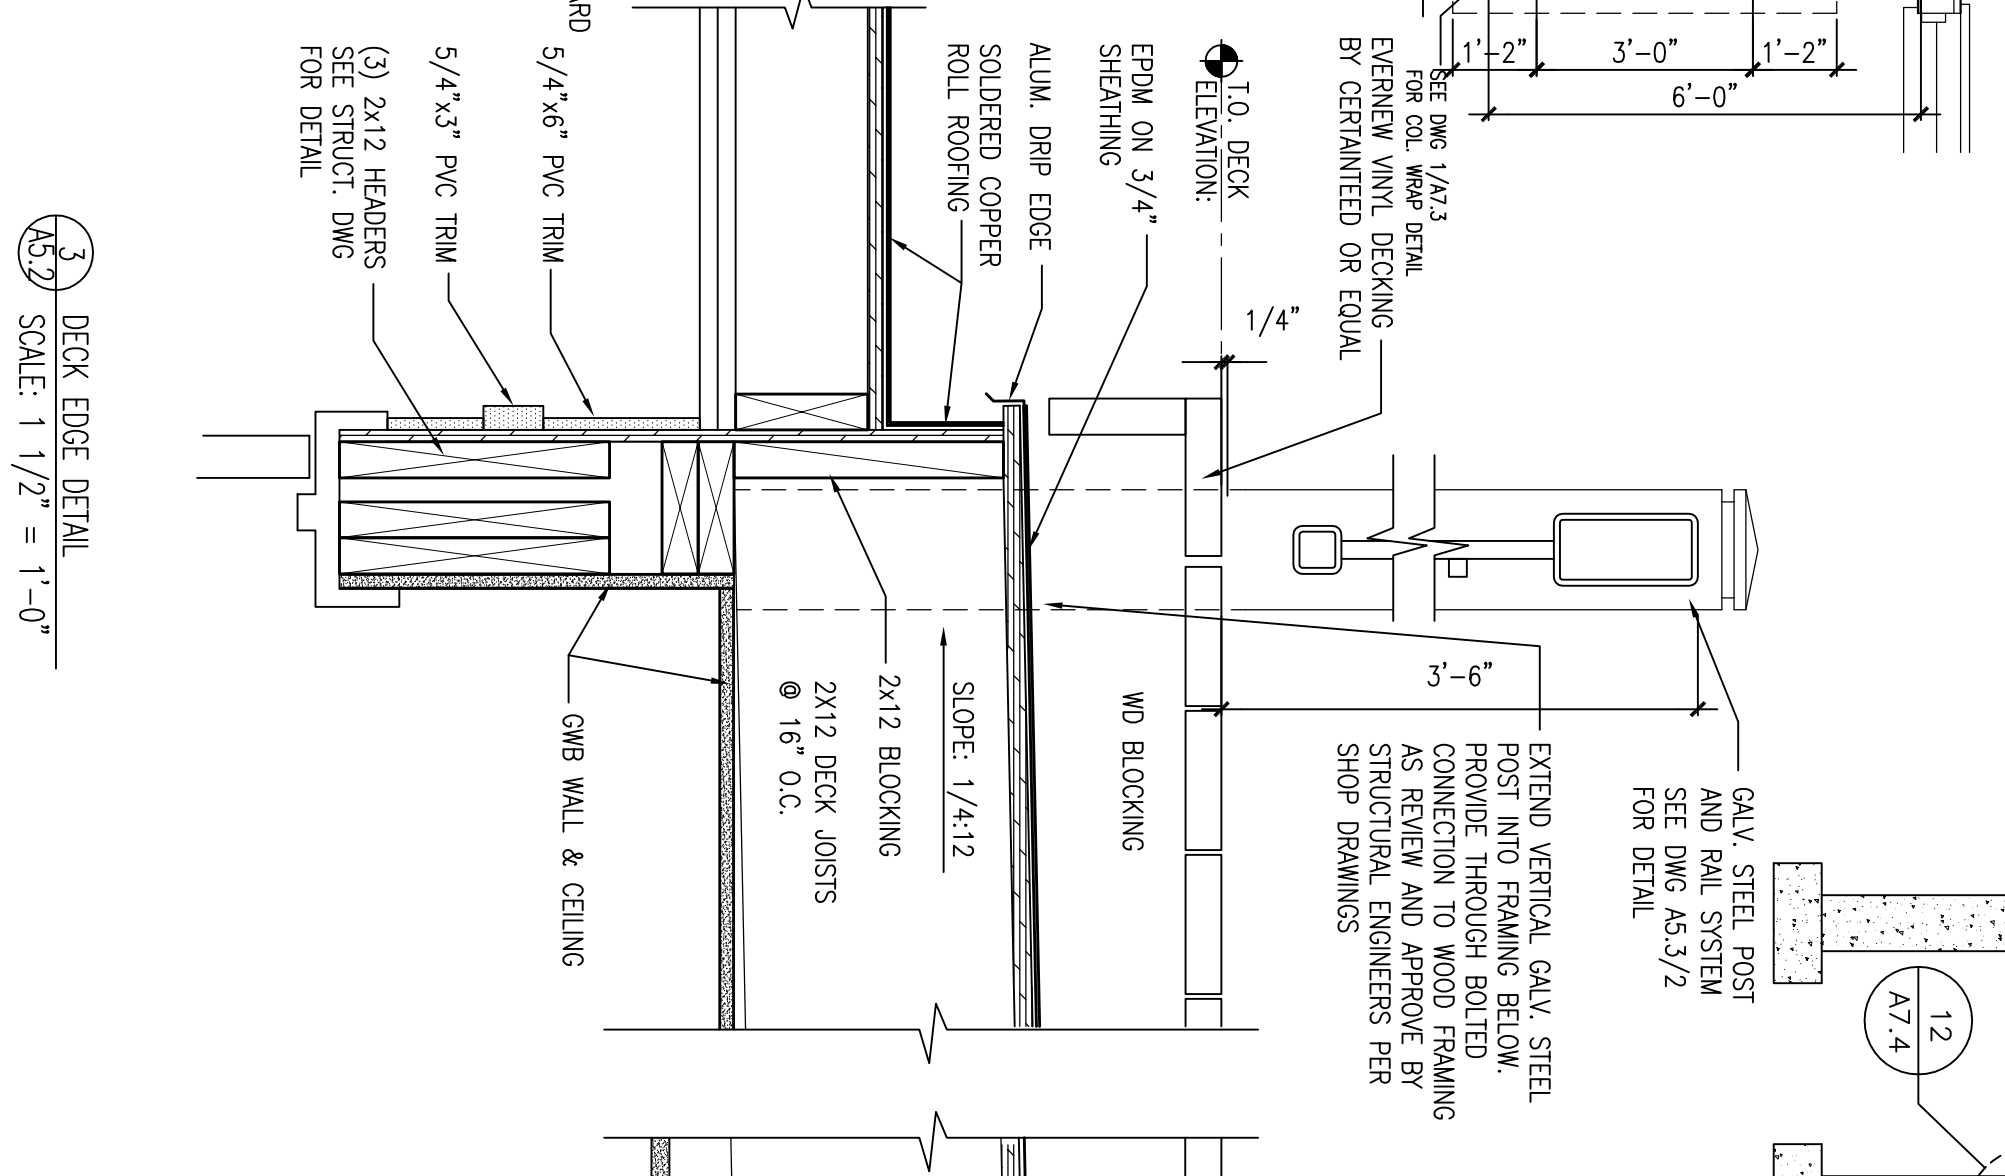


SCALE: 1 1/2" = 1'-0"

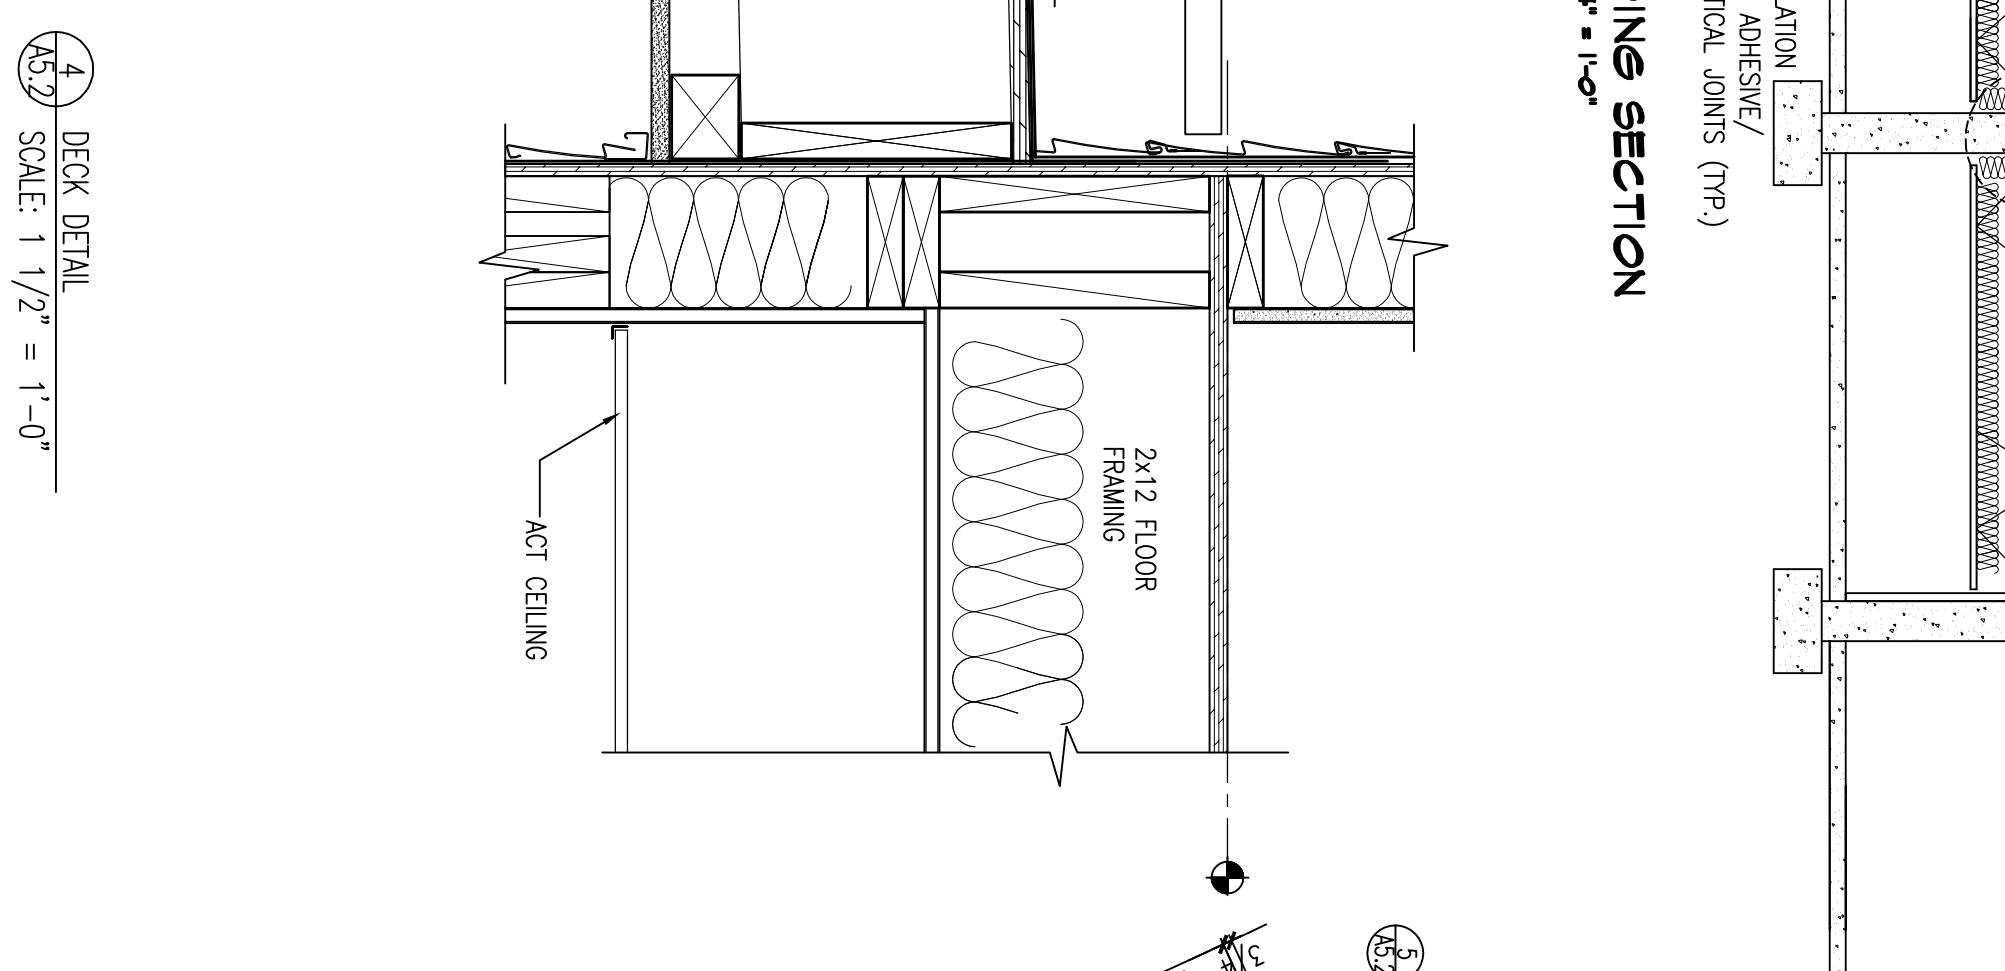

SCALE: 1 1/2" = 1'-0"

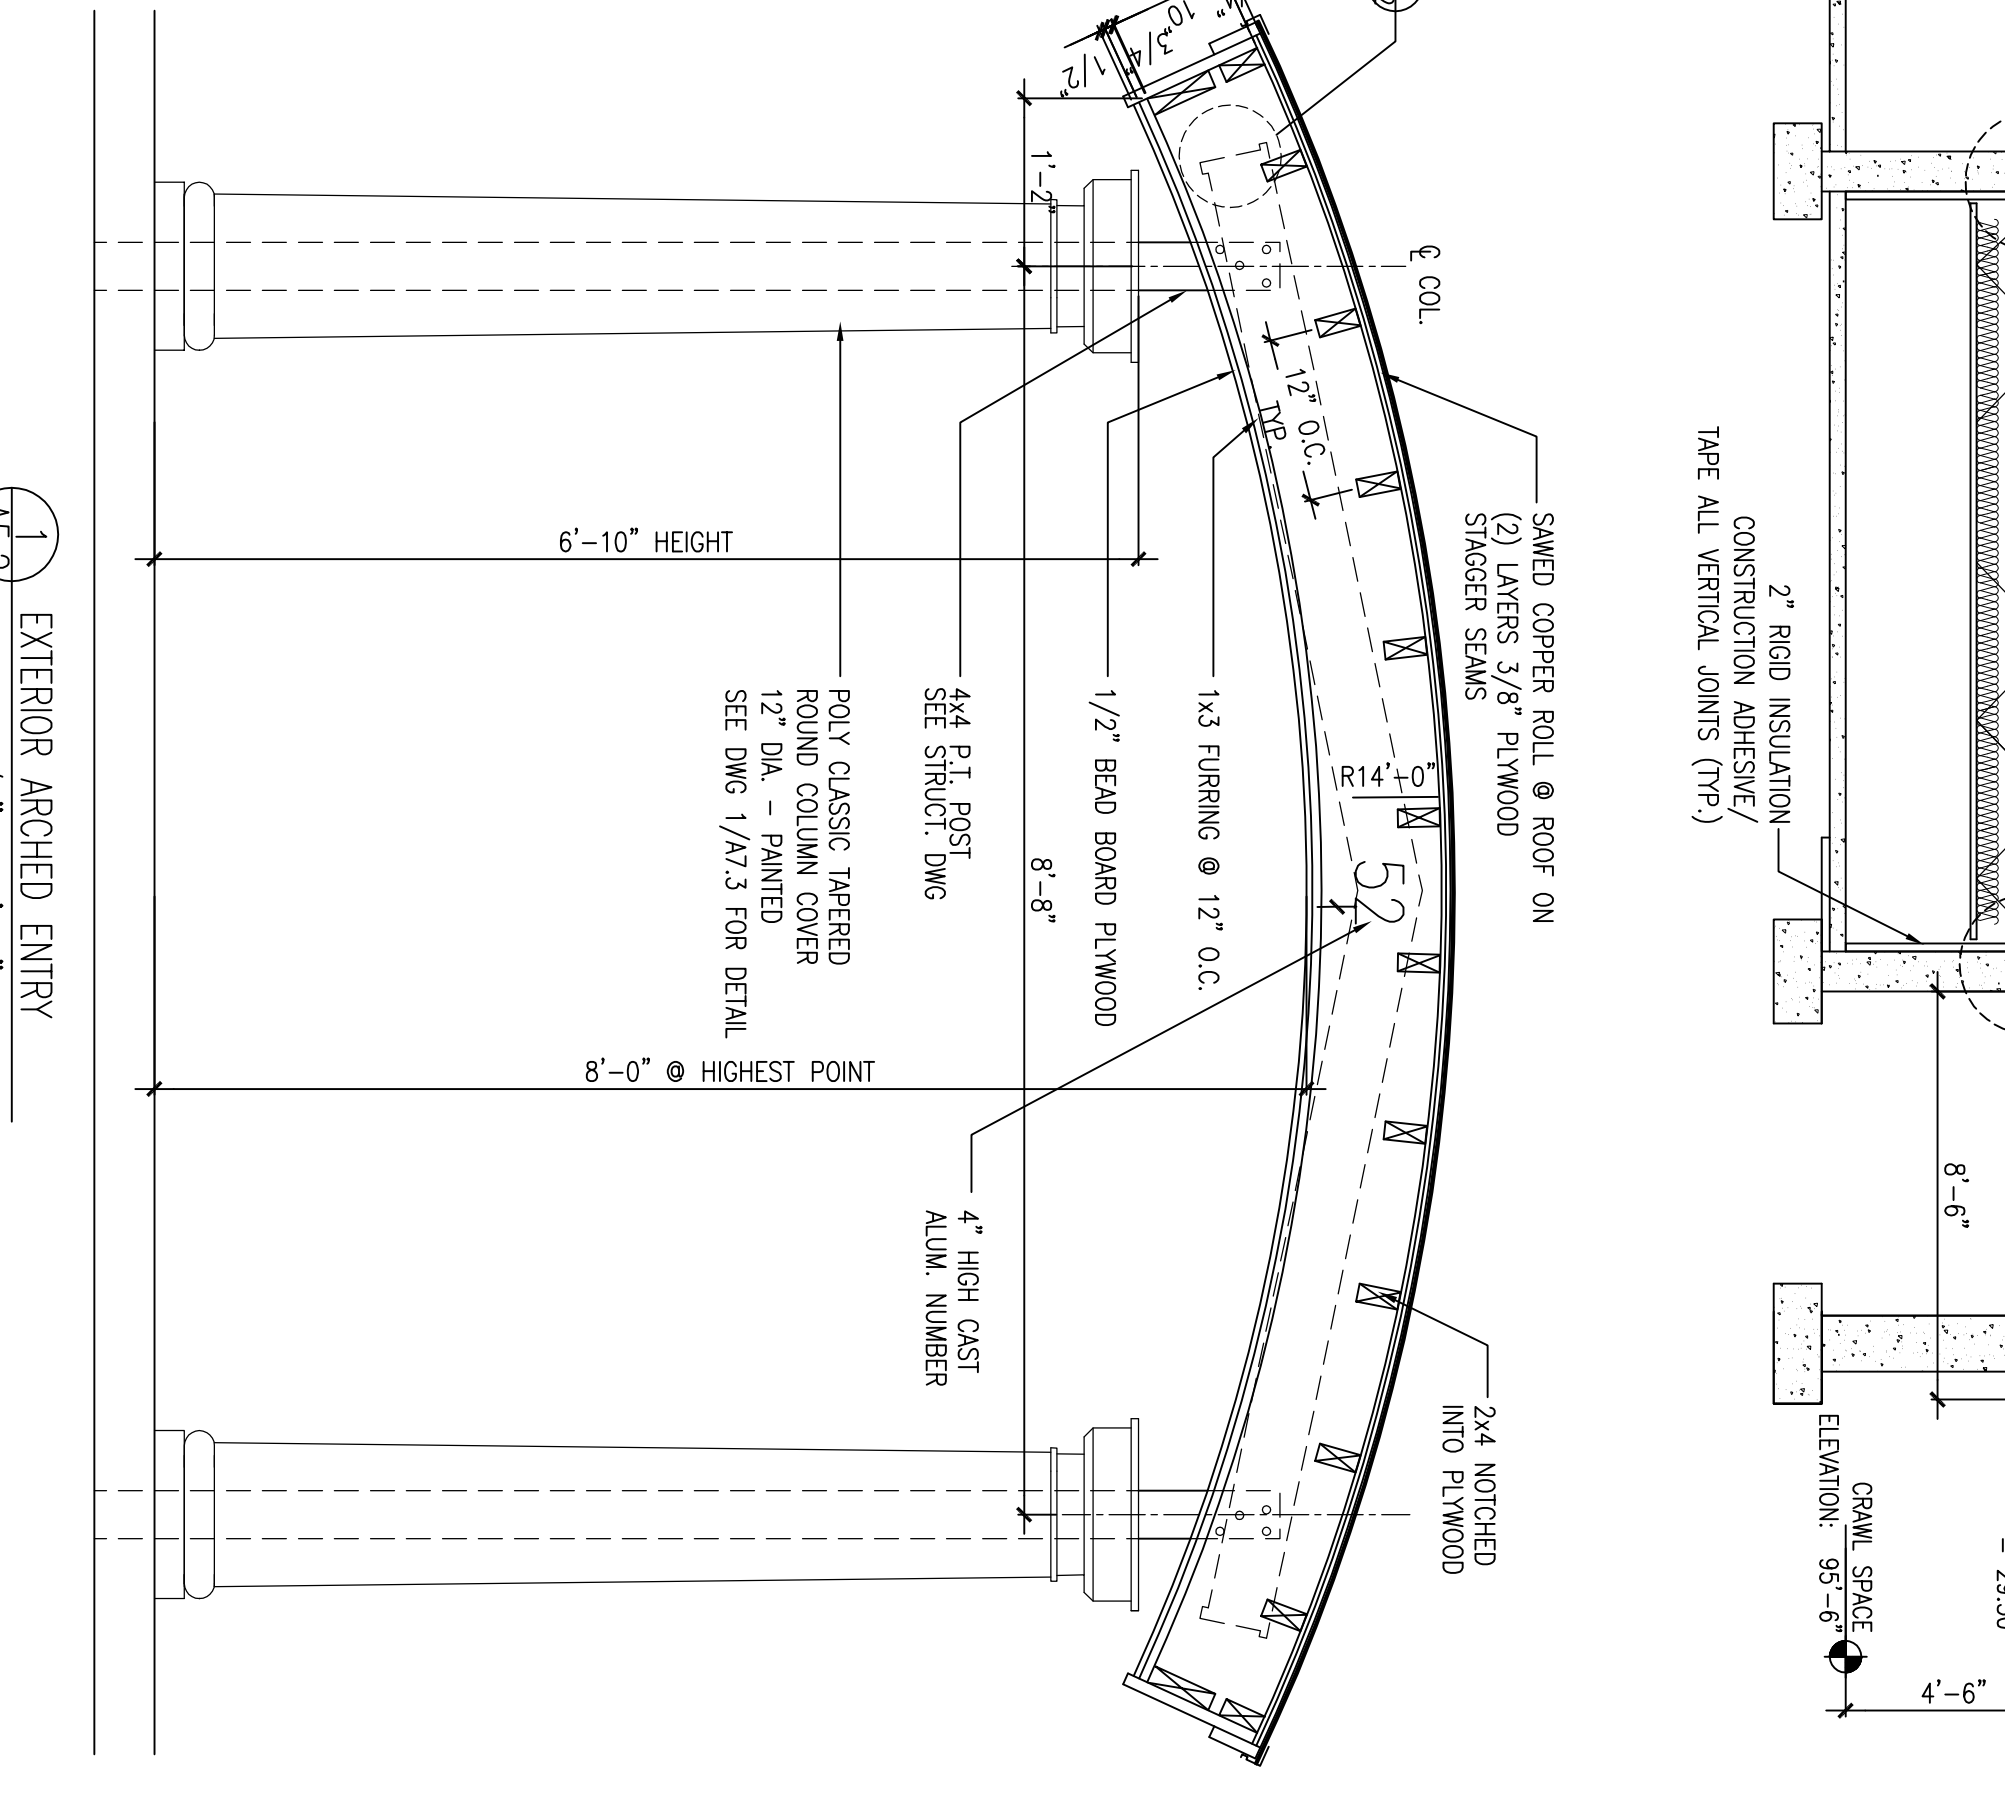

SCALE: 3/4" = 1'-0"

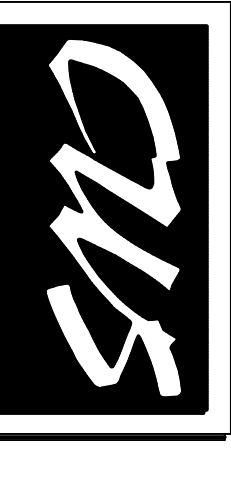

**CWS Architects**  
Architectural  
Space Planning  
Value Design

134 Cumberland Avenue  
Portland, ME 04101  
Phone: (207) 774-4441  
Fax: (207) 774-4018  
[www.CWSArch.com](http://www.CWSArch.com)

Director  
**Y.C. PORTLAND AND L.P.**  
C/O AVESIA  
307 CUMBERLAND AVE.  
PORTLAND, MAINE 04101  
(207) 553-7777

Client  
**YORK-CUMBERLAND**  
HOUSING DEVELOPMENT

**LOGAN PLACE**  
PORTLAND, MAINE

Project No: 01-499 SR0

**BUILDING SECTION AND DETAILS**

Scale: AS NOTED  
Date: FEBRUARY 06, 2004

Revisions	AS NOTED

Drawing Number:  
**A5.2**