




A7.1 EAVE DETAIL @ 6:12 ROOF
SCALE: 1 1/2" = 1'-0"

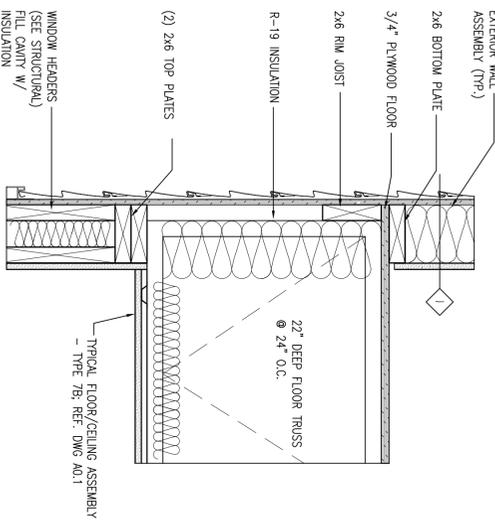


A7.1 DETAIL @ FLOOR & EXTERIOR WALL
SCALE: 1 1/2" = 1'-0"

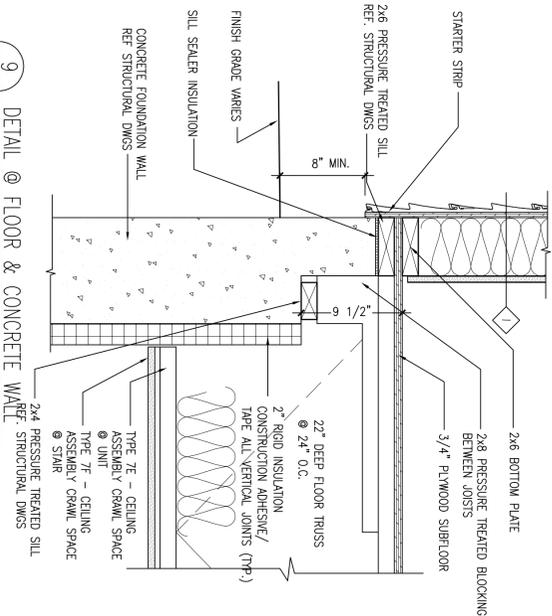


A7.1 DETAIL @ FLOOR & CONCRETE WALL
SCALE: 1 1/2" = 1'-0"

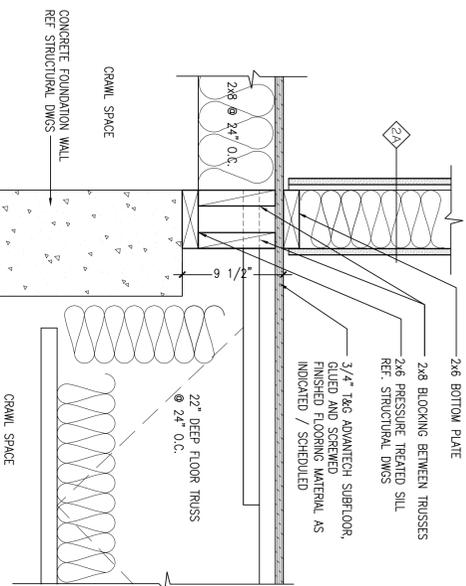


A7.1 DETAIL @ FLOOR & CONCRETE WALL
SCALE: 1 1/2" = 1'-0"

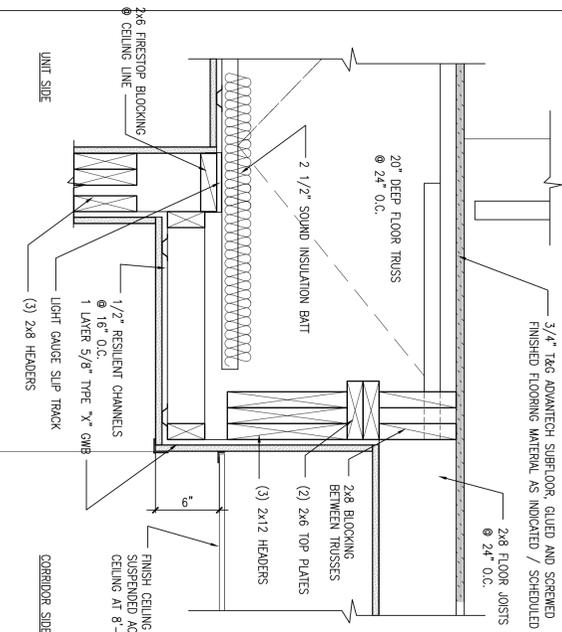


A7.1 DETAIL @ FLOOR & EXTERIOR WALL
SCALE: 1 1/2" = 1'-0"

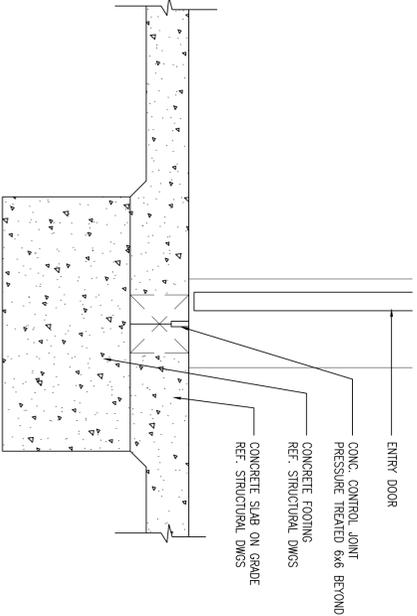


A7.1 ENTRY DETAIL
SCALE: 1 1/2" = 1'-0"

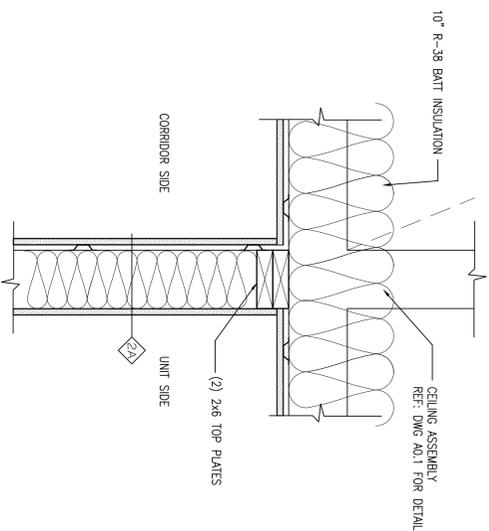


A7.1 INTERIOR BEARING WALL DETAIL
SCALE: 1 1/2" = 1'-0"

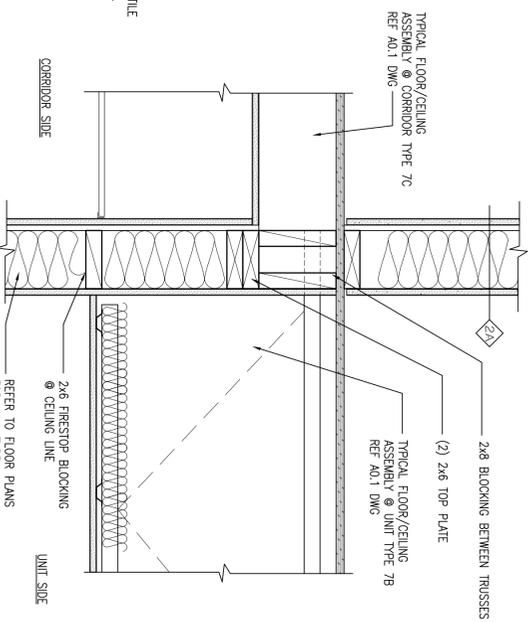


A7.1 INTERIOR BEARING WALL DETAIL
SCALE: 1 1/2" = 1'-0"

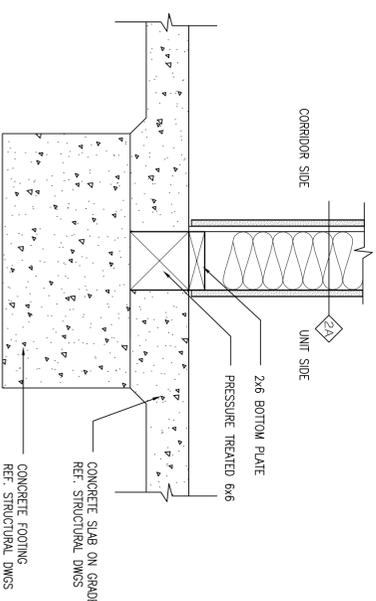


A7.1 INTERIOR BEARING WALL DETAIL
SCALE: 1 1/2" = 1'-0"

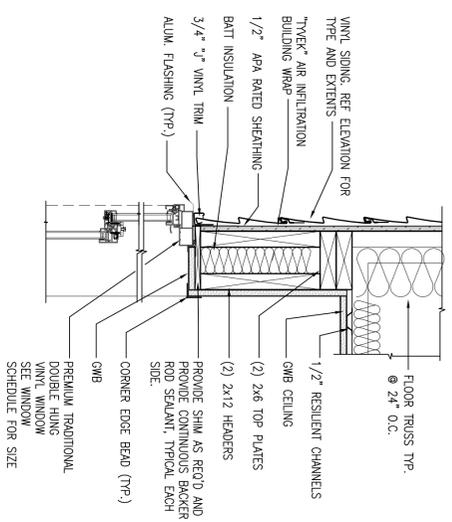


A7.1 WINDOW HEAD DETAIL
SCALE: 1 1/2" = 1'-0"

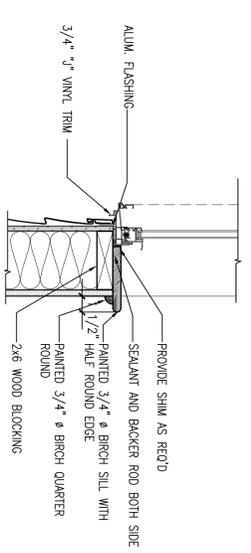

A7.1 WINDOW SILL DETAIL
SCALE: 1 1/2" = 1'-0"

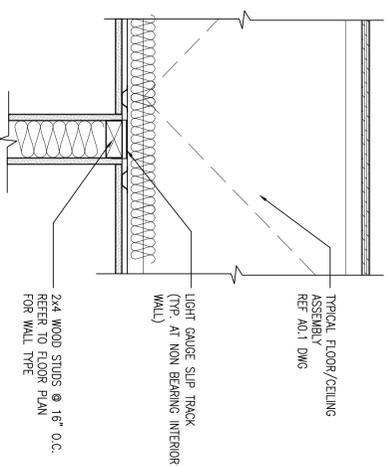

A7.1 TYPICAL NON BEARING 3 1/2" WALL DETAIL
SCALE: 1 1/2" = 1'-0"

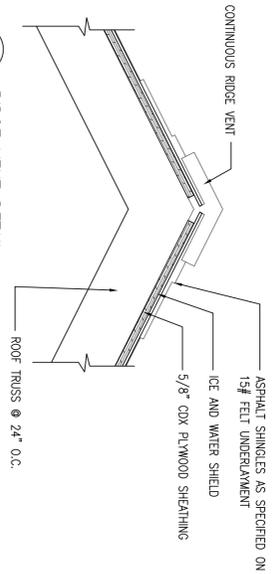

A7.1 RIDGE VENT DETAIL
SCALE: 1 1/2" = 1'-0"

CWS Architects
Architect
Space Planning
Value Design

434 Cumberland Avenue
Portland, ME 04101
Phone: (207) 774-4441
Fax: (207) 774-4018
www.CWSarch.com

YORK-CUMBERLAND HOUSING DEVELOPMENT

Dieter
YC PORTLAND LP, C/O AVESTA
307 CUMBERLAND AVE.
PORTLAND, MAINE 04101
(207) 553-7777

LOGAN PLACE
PORTLAND, MAINE

Project No: 01499 SP0
Drawing Title: **DETAILS**

Scale: AS NOTED
Date: FEBRUARY 06, 2004
Revisions:

AS NOTED
FEBRUARY 06, 2004

Revisions:

Drawing Number: **A7.1**