

Prepared For:
**1006 Congress
LLC**

Consultant:
**ARCHETYPE
architects**
48 Union Wharf Portland, Maine 04101
(207) 772-6022 ARCHETYPE@ARCHETYPEPA.COM


Project:
**1008 CONGRESS
STREET**

Date:
11-3-2017

Scale:
3/16" = 1'-0"

Revisions:

AD1.01

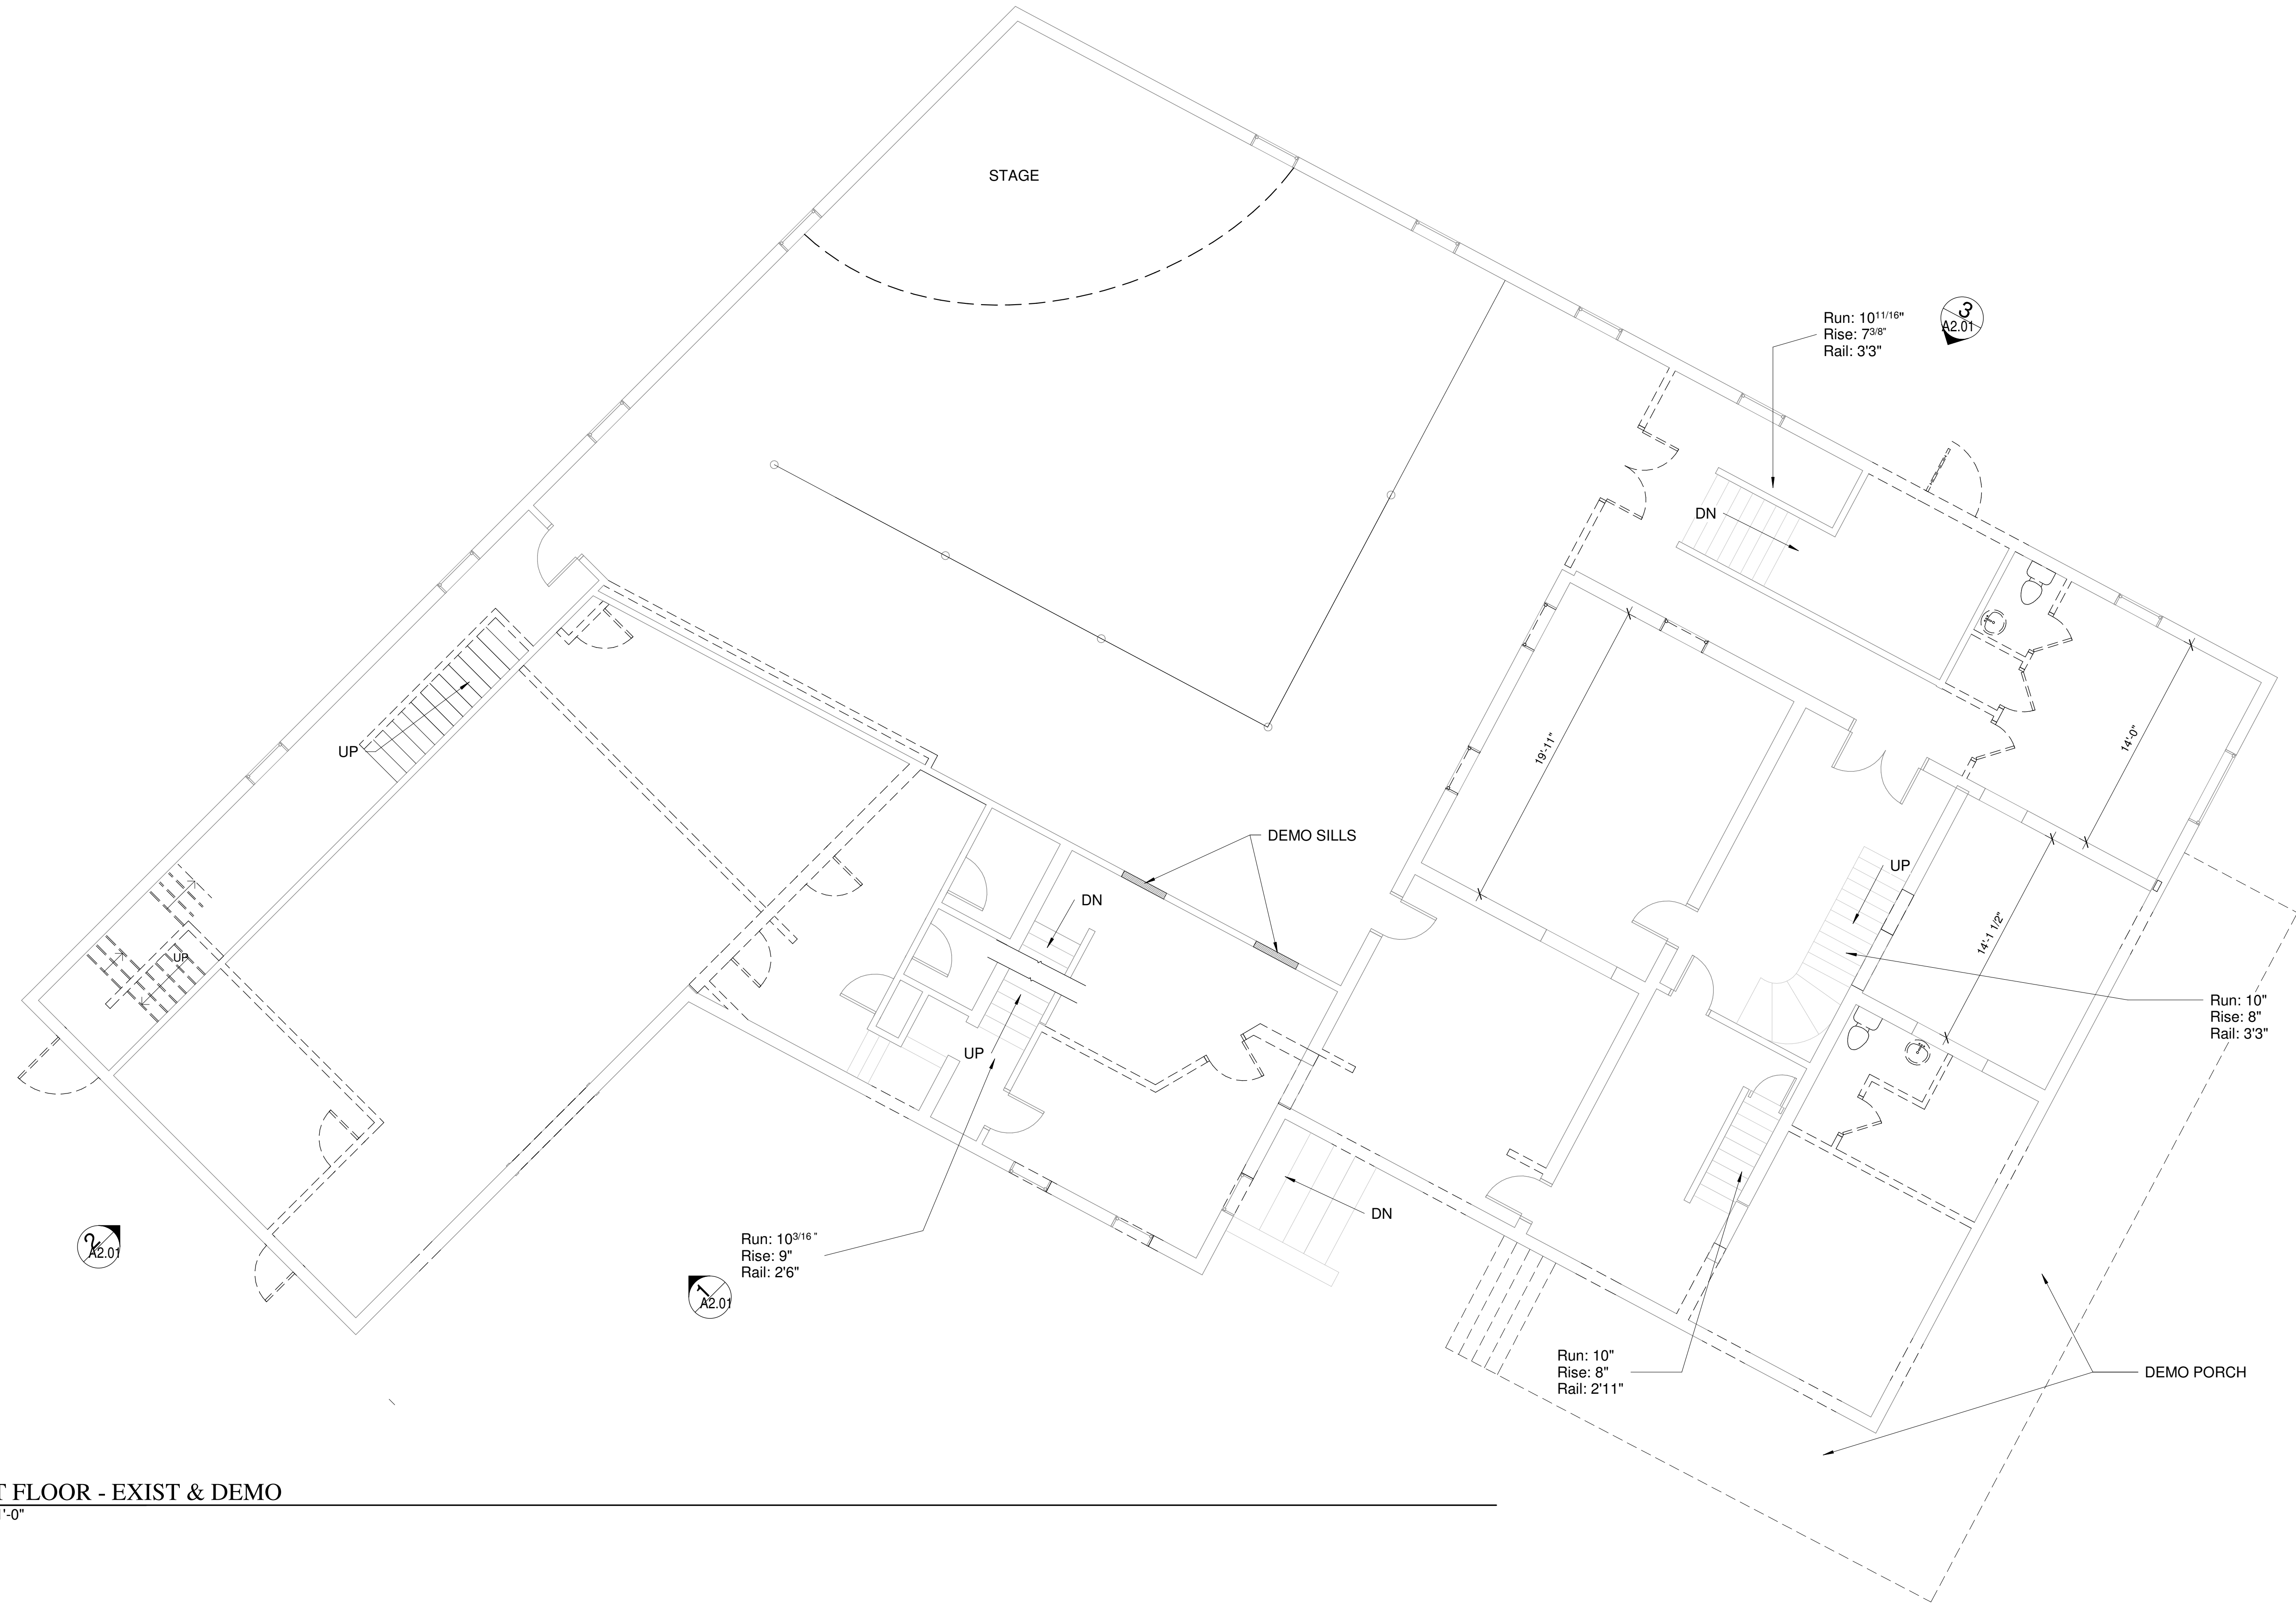

1 | FIRST FLOOR - EXIST & DEMO
3/16" = 1'-0"