

Prepared For:
1006 Congress LLC
Address
City, State

Consultant:

Architect:
ARCHETYPE architects
48 Union Wharf Portland, Maine 04101
(207) 772-6022 ARCHETYPE@ARCHETYPEPA.COM


Project:
1008 CONGRESS STREET

Revisions:
2017-12-11 - REV. BUILD. INSPECTIONS

Date: 11-13-2017
Scale: 3/16" = 1'-0"
BASEMENT PLAN

A1.00

NOTE:
WINDOWS - REPAIR GLAZING AS REQUIRED AND REPLACE WOODEN FRAMES
WINDOW AND DOOR DESIGNATION-
R - REPLACE
RO - REPLACE WITH OPERABLE

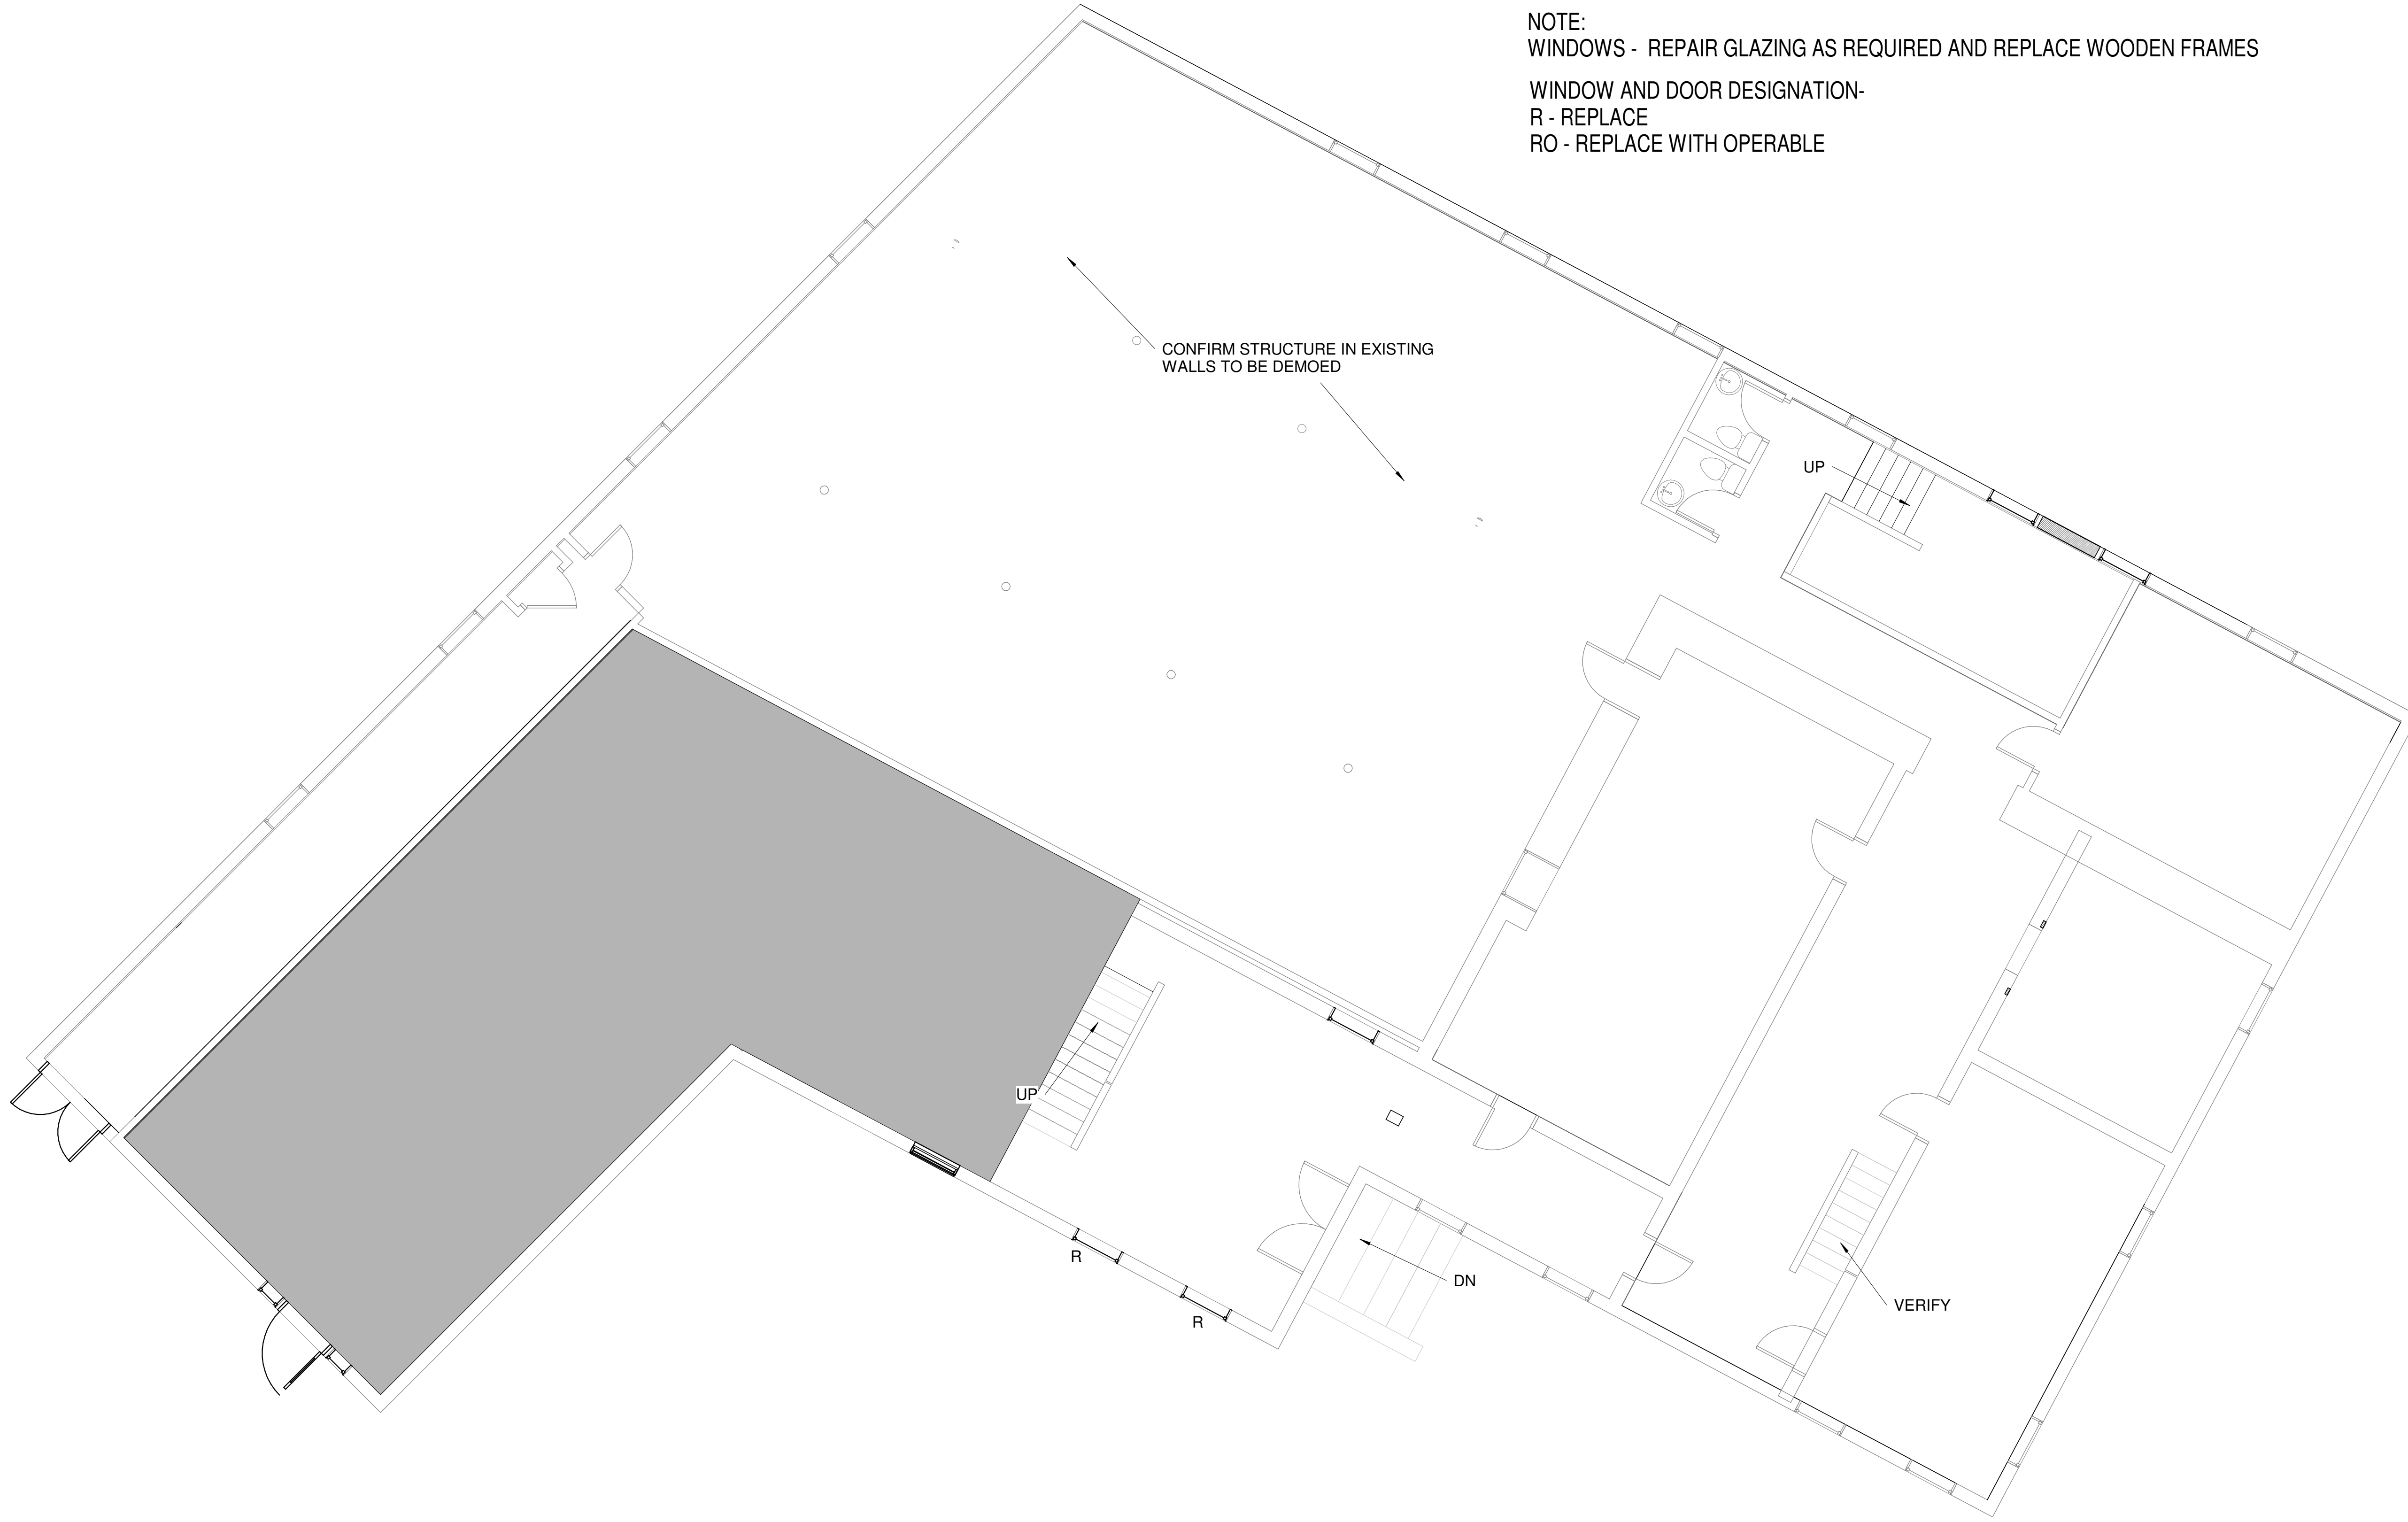

1 | BASEMENT - NEW
3/16" = 1'-0"