

MARK	DATE	DESCRIPTION


DATE: PERMIT 7.25.16  
 CHECKED BY: JD  
 DRAWN BY: JD/CC  
 JOB: FITZ-2016  
 SHEET TITLE:

**LIFE SAFETY PLAN**

**A1.3**

**LIFE SAFETY LEGEND**

- EMERGENCY LIGHTING/ EXIT SIGN COMBO
- SMOKE DETECTOR WITH NOTIFICATION THROUGHOUT BUILDING
- FIRE EXT. WALL MTD.
- CARBON MONOXIDE DETECTOR

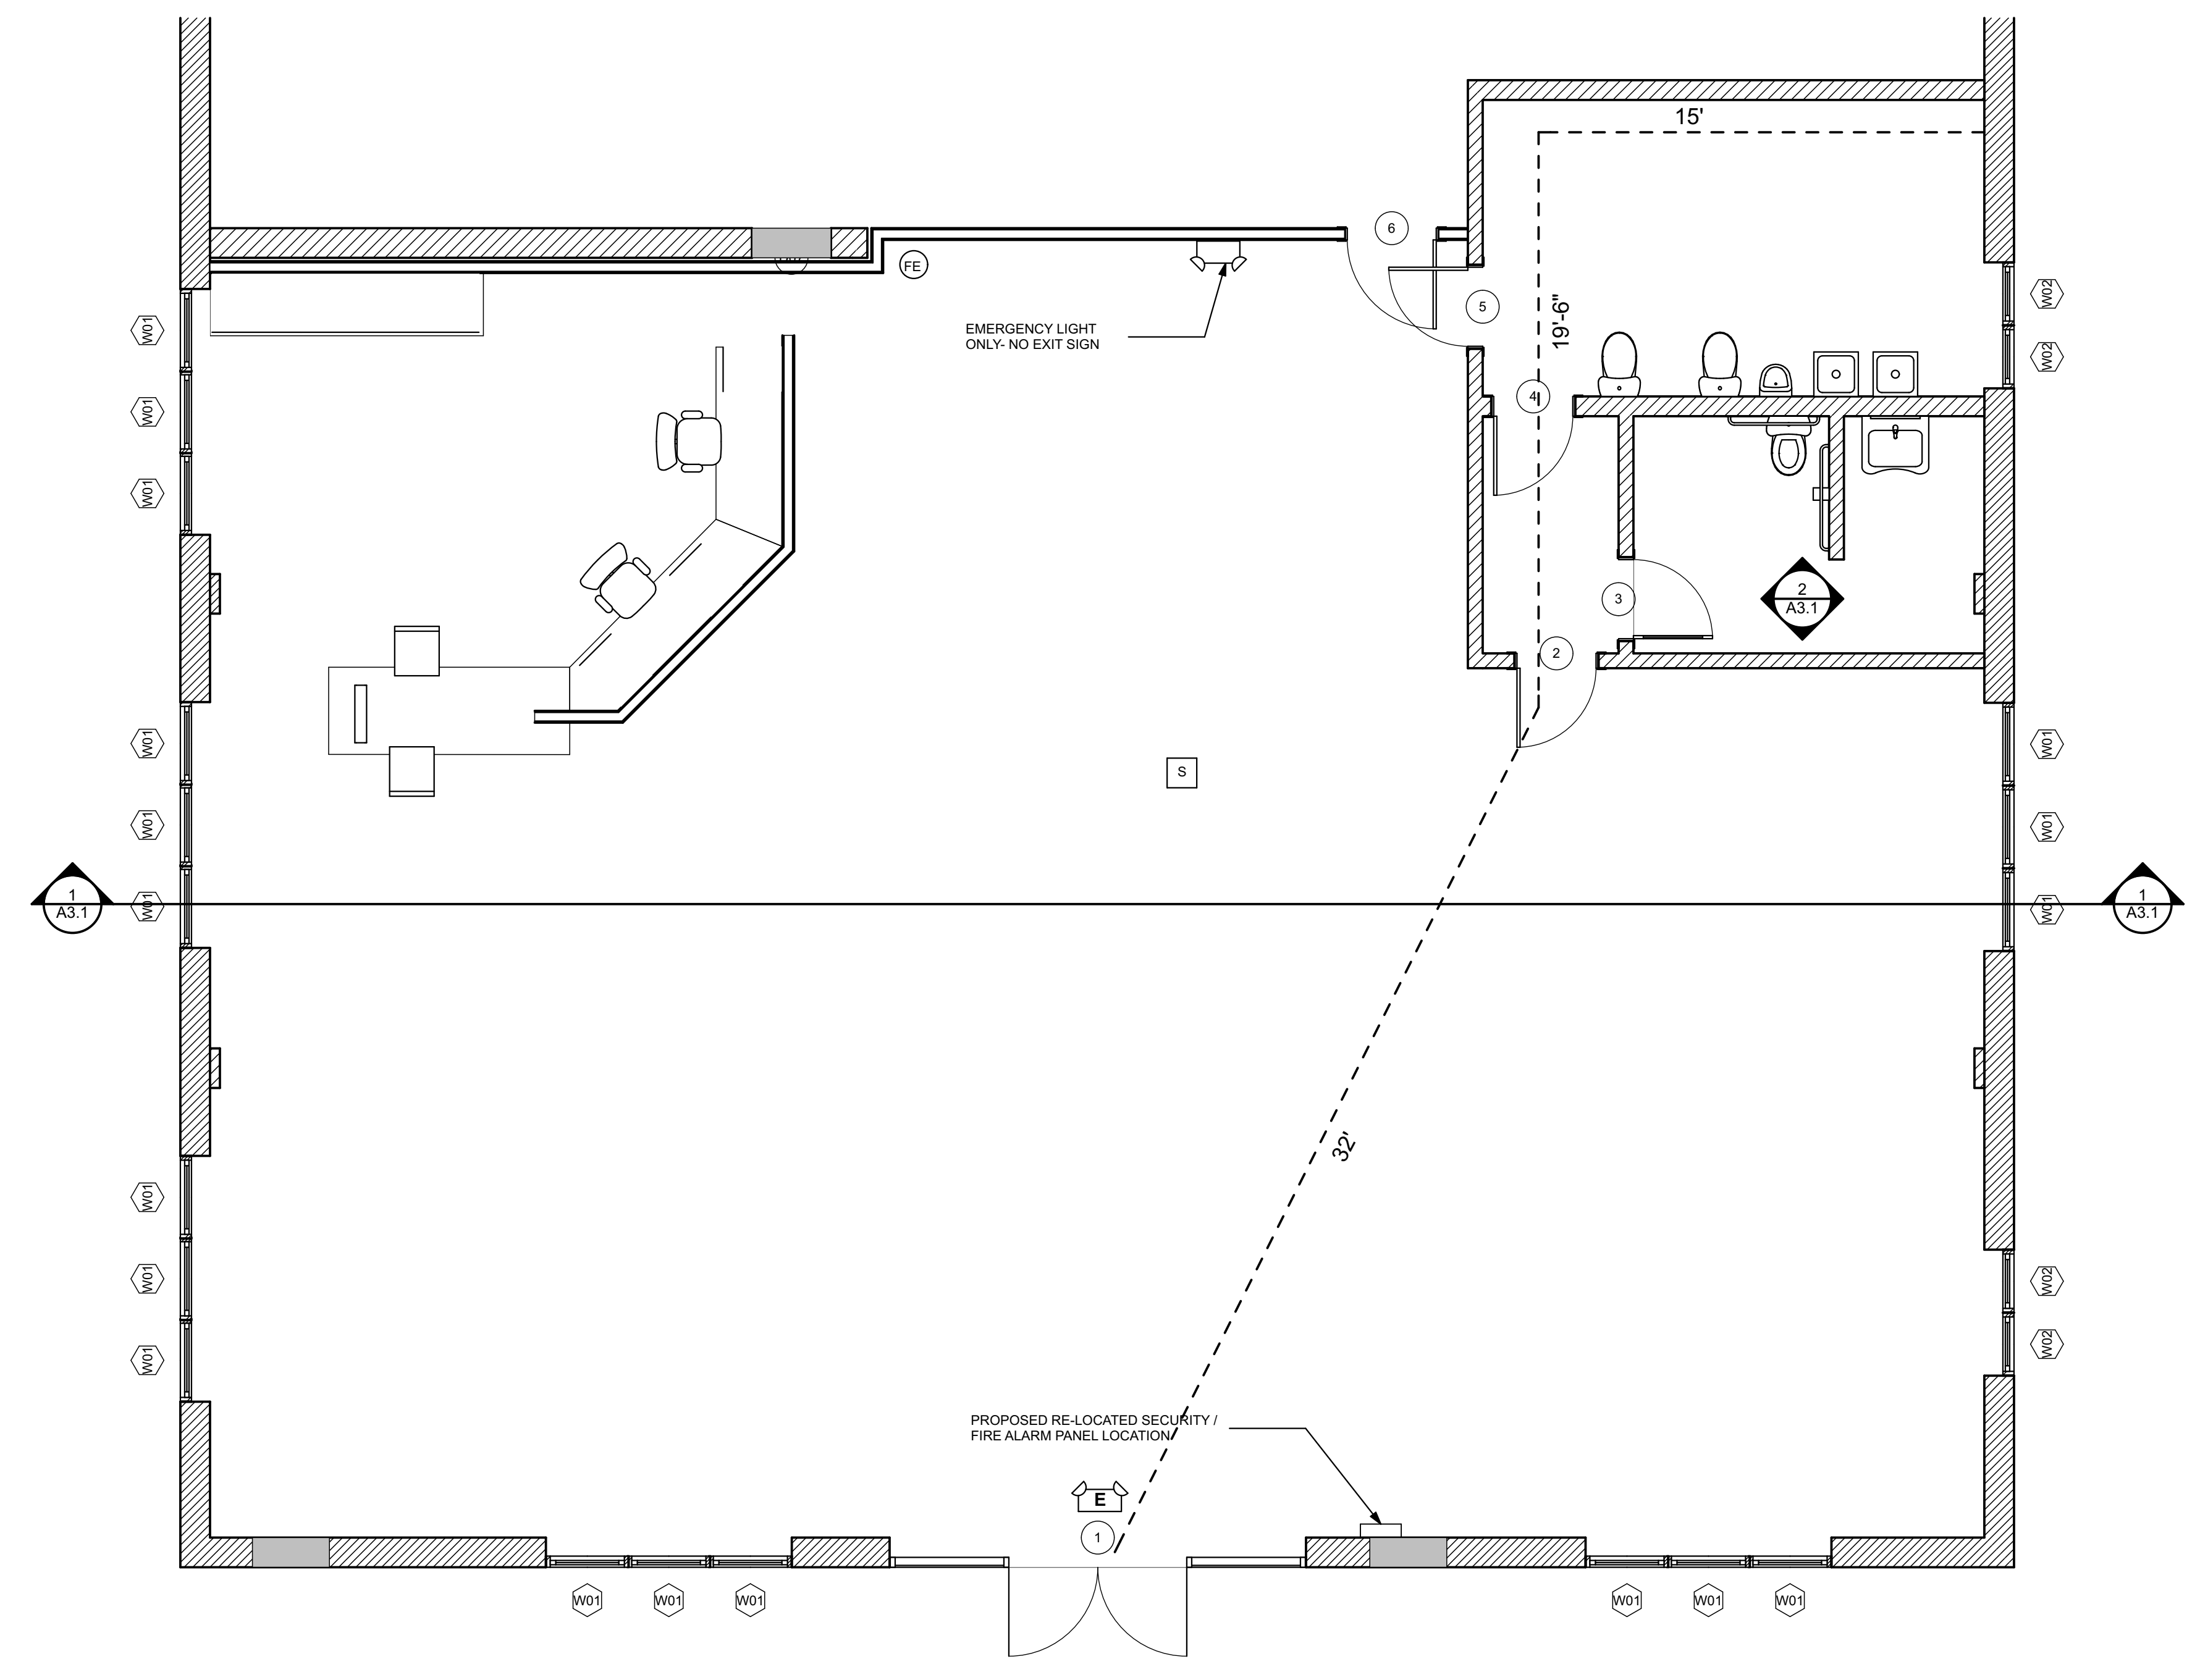

**1 LIFE SAFETY**  
 A1.3 SCALE: 1/4" = 1'-0"