



Internally Illuminated Channel Letters
Scale .375" = 1'-0"

- .040 White Aluminum Returns - 5" Depth
- .187" White Acrylic Faces
- 3M Translucent Digital Print Vinyl Overlay With Clear UV Laminate On "TILE" Letters
- 3M Translucent Digitally Printed Vinyl Overlay With Matte Clear UV Laminate On Logo Boxes
- 2" White Trimcap
- Internal Illumination By White LEDs
- 120V 60W Remote Power Supplies

- Fabricated Aluminum Raceway - Painted To Match Building Brick As Closely As Possible

- UL Listed / UL Labeled

- Install With 3/8" Masonry Expansion Anchors Through Sign Frame Into Wall

Customer



Location:

12 Westfield Street
Portland, ME

Job Description:

Illuminated
Wall Sign

Date

06/02/17

Revisions

This is an original copyright drawing created by and owned by Batten Bros., Inc. - It is submitted for your personal use in connection with a project being planned for you by Batten Bros. It is not to be shown to anyone outside your organization, nor is it to be used, reproduced, copied or exhibited in any fashion

Scale

None

File Name

Sketch #:

Account

J. Sarra


Since 1946



Batten Bros.
Signs & Awnings

893 Main Street
Wakefield, MA 01880

781.245.4800

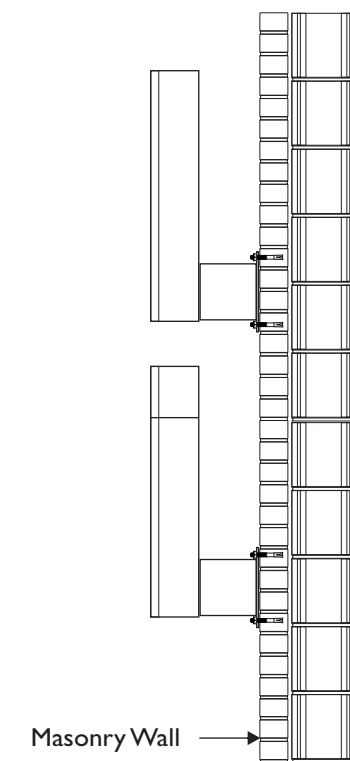

Front View
Scale: .375" = 1'-0"

Side View
Scale: .375" = 1'-0"