




A.F. Fitzgerald, Inc.  
 12 Westfield Street  
 Portland, Maine 04104

LS1 Life Safety Plan

| Symbol | Count | Description              |
|--------|-------|--------------------------|
|        | 1     | Fire Alarm Control Panel |
|        | 1     | Annunciator Panel        |
|        | 1     | Smoke Detector Photo     |
|        | 3     | Manual Station           |
|        | 1     | Flow Switch              |
|        | 1     | Valve with Tamper        |
|        | 6     | Ceiling Horn w/Light     |
|        | 2     | Strobe                   |
|        | 1     | Key Box                  |
|        | 1     | Records & Document Box   |

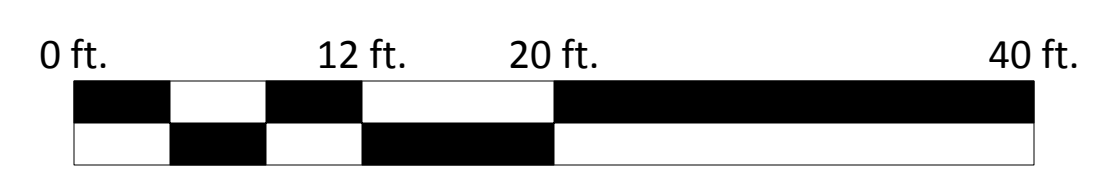

Robin Russell, Certified Engineering Technician, NICET Cert. # 110826

- 10 Manuel Drive, Portland, Maine 04103 (207) 347-5327 10/30/17 -