
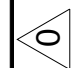


LIFE SAFETY PLAN
1/4" = 1' 0"

SECOND LIFE SAFETY PLAN
1/4" = 1' 0"

NOTE:
 THIS DRAWING IS PROVIDED FOR INFORMATIONAL PURPOSES ONLY. IF USED FOR CONSTRUCTION, THE CONTRACTOR ASSUMES ALL RESPONSIBILITY FOR LOCAL CODE COMPLIANCE. ALL DRAWINGS, PLANS, SKETCHES, ETC. ARE PROVIDED TO OUR CLIENTS BASED UPON INFORMATION PROVIDED BY THE CLIENT AND DRAWN IN ACCORDANCE WITH COMMON BUILDING PRACTICES AND LOCAL CODES. NONE OF THE EMPLOYEES OF FMC CADD DRAFTING SERVICES, INC. ARE REGISTERED ARCHITECTS, ENGINEERS OR LAND SURVEYORS. ALL DIMENSIONS AND SPECIFICATIONS SHOULD BE VERIFIED BY CLIENT AND/OR CONTRACTOR BEFORE ACTUAL CONSTRUCTION BEGINS. IF DIMENSIONS AND SPECIFICATIONS ARE NOT VERIFIED BY CLIENT AND/OR CONTRACTOR BEFORE ACTUAL CONSTRUCTION BEGINS, FMC CADD DRAFTING SERVICES, INC. WILL BE HELD HARMLESS. FMC CADD DRAFTING SERVICES, INC. ASSUMES NO LIABILITY FOR CHANGES AND/OR REVISIONS MADE TO PLANS BY CLIENT AND/OR CONTRACTOR.

PROPERTY OF	
 FMCADD Engineering Resource Center 75 Bishop St. Portland, ME 04103 207.878.8511 Fax: 207.878.8515 E-Mail: rep@fmcadd.com	
RE-MODEL OF 1000 CONGRESS STREET for Crossfit PORTLAND, ME	
DESCRIPTION	DATE
ISSUED FOR PERMITTING	05-03-11
REV. 	BY
	JJO
CODE:	
TOWN:	PORTLAND
DATE:	05-03-11
SCALE:	AS NOTED
DESIGNED:	
DRAWN:	JJO
TITLE:	
	LIFE SAFETY PLAN
FILE:	
SHEET:	A-2