

ALPHAarchitects
 17 CHESTNUT STREET
 PORTLAND, ME 04101
 PHONE: 207.761.9500
 FAX: 207.761.9595
 design@alphaarchitects.com

COPYRIGHT

Reuse or reproduction of the contents of this document is not permitted without written permission of ALPHAARCHITECTS




Westfield Building
 17 Westfield Street
 Portland, ME. 04102

JOB: 15162

ISSUE DATE	
PRELIM	08-18-15
PLANNING	1-19-16
CD's	1-27-15
REV. 1	2-4-16
REV. 2	5-6-16
PRINT	5-12-16

LAYOUT PLAN
A1.2

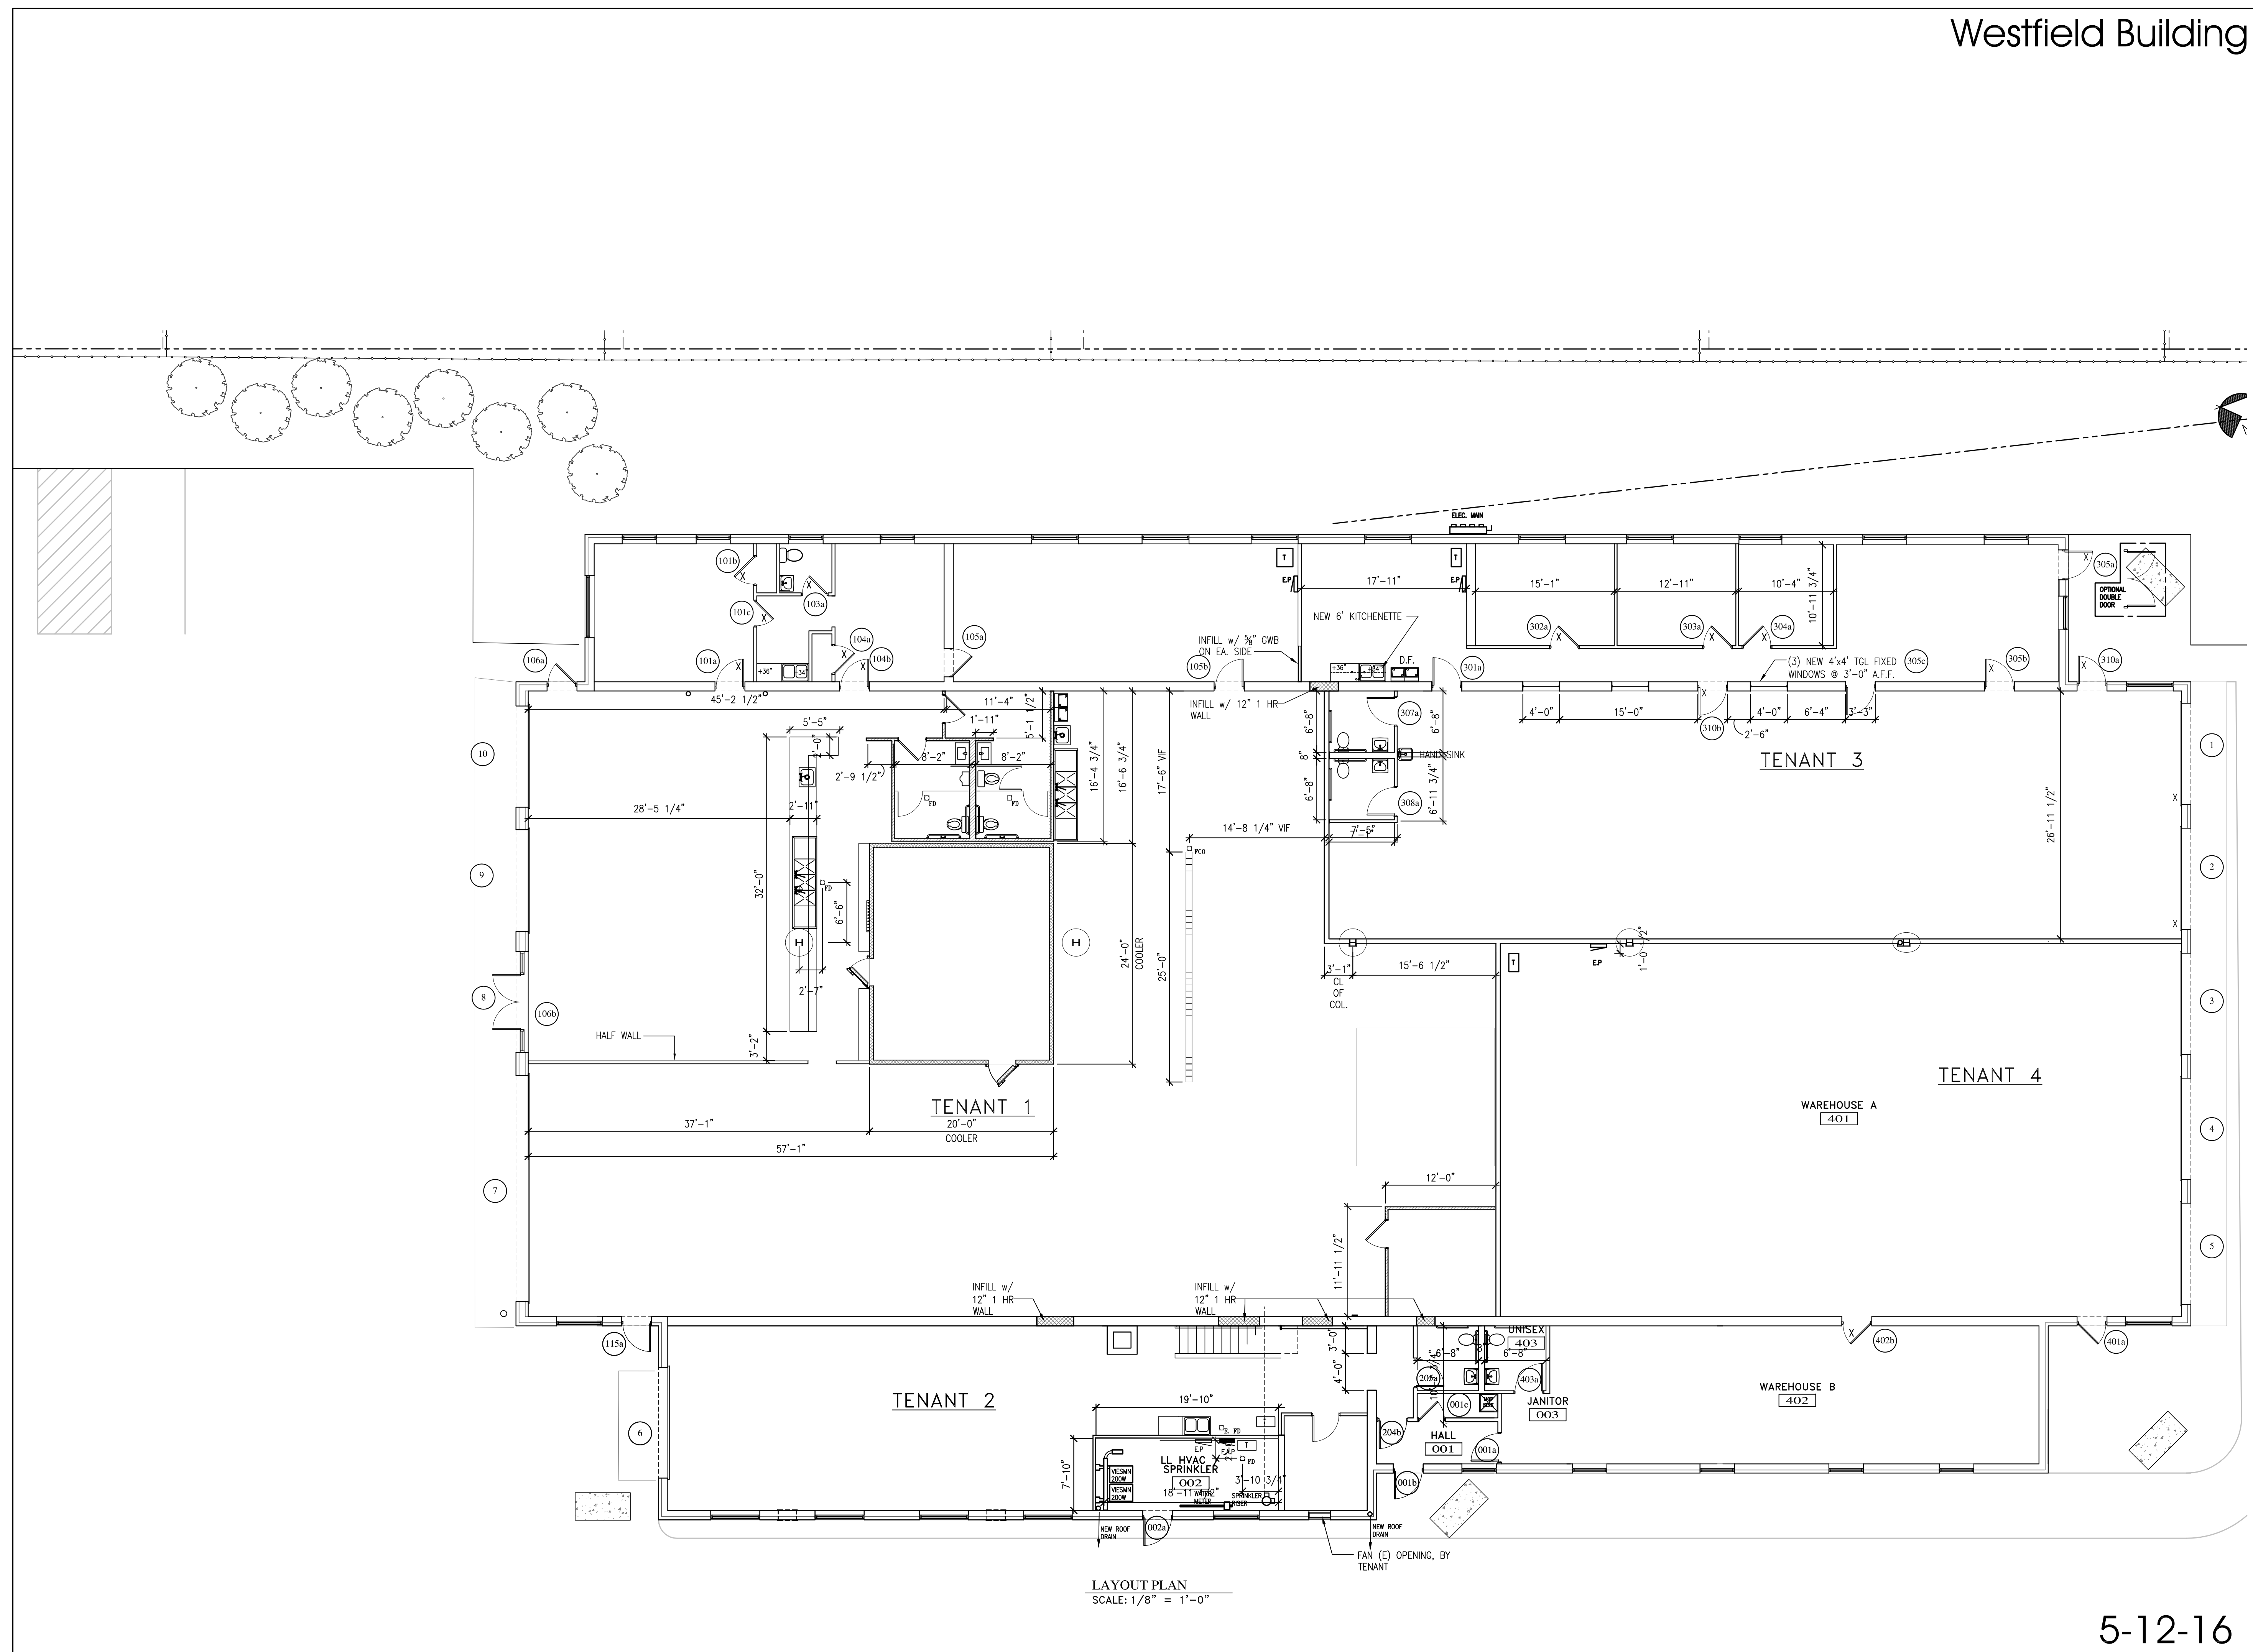

LAYOUT PLAN
 SCALE: 1/8" = 1'-0"

5-12-16