


ALPHAarchitects
 17 CHESTNUT STREET
 PORTLAND, ME 04101
 PHONE: 207.761.9500
 FAX: 207.761.9595
 design@alphaarchitects.com

© COPYRIGHT

Reuse or reproduction of the contents of this document is not permitted without written permission of ALPHA ARCHITECTS

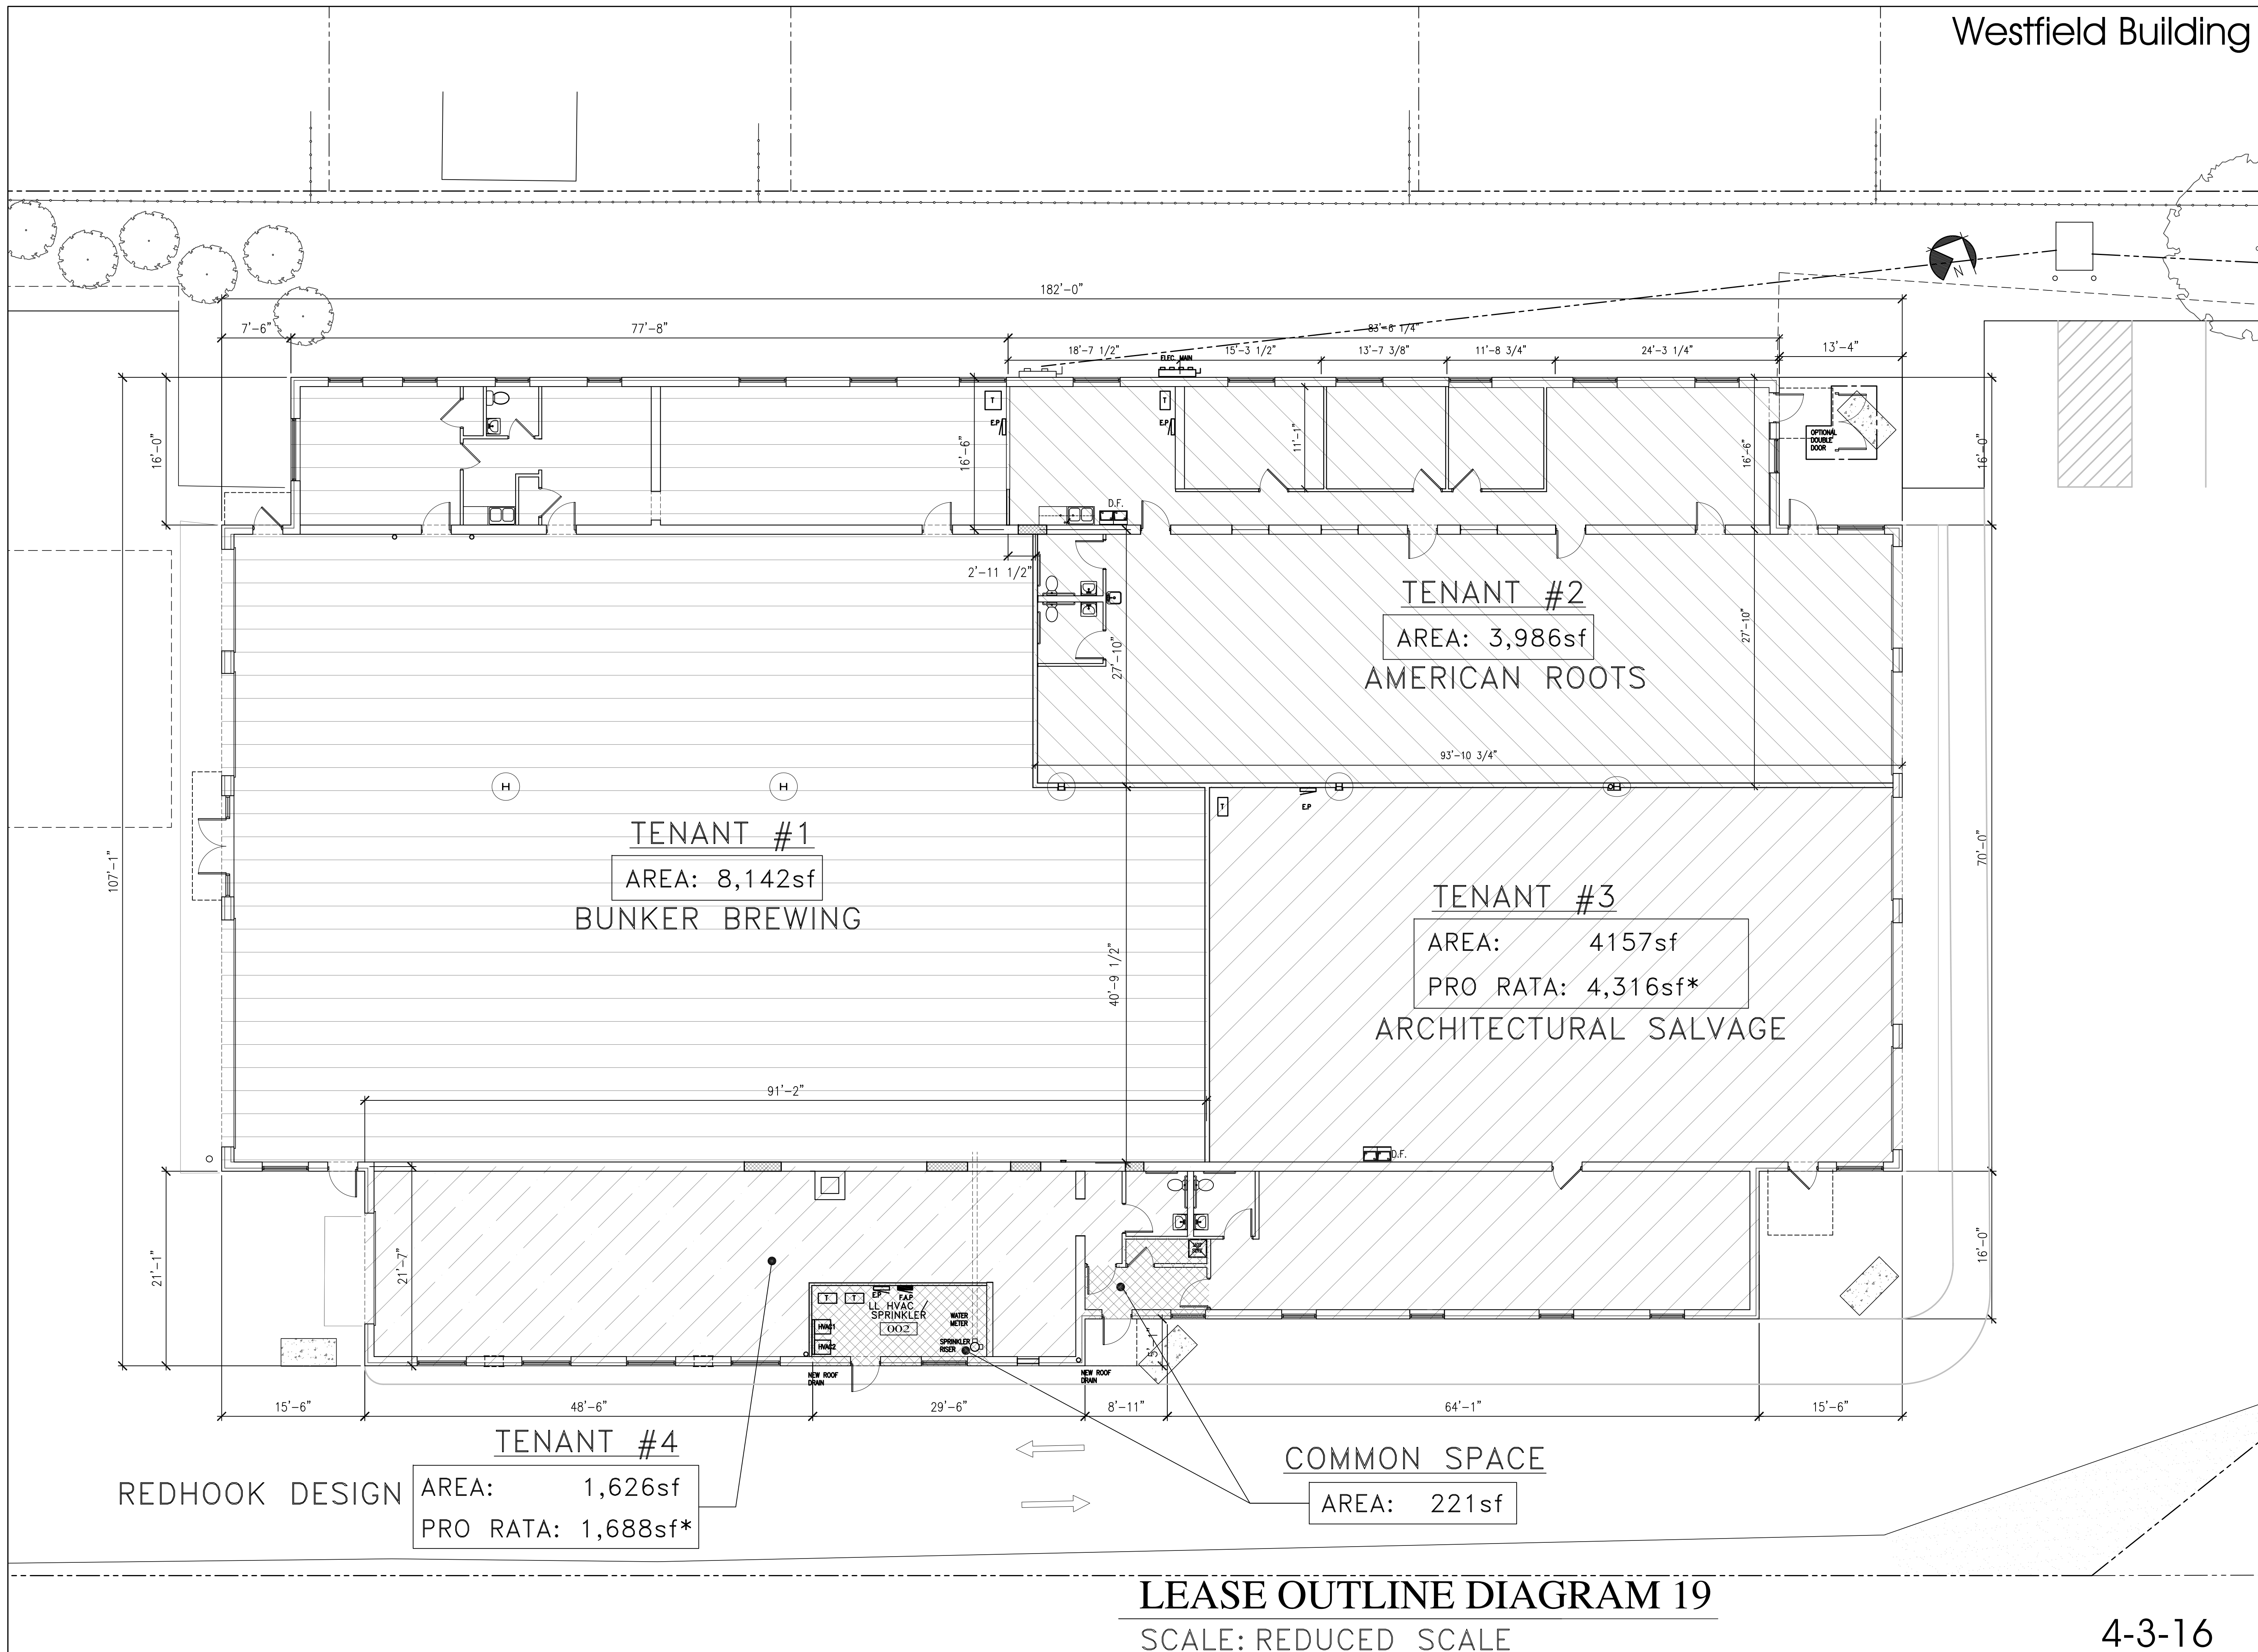

Westfield Building
 17 Westfield Street
 Portland, ME. 04102

JOB: 15162

ISSUE DATE	
PRELIM	08-18-15
PLANNING	1-19-16
CD's	1-27-15
REV. 1	2-4-16
REV. 2	3-11-16
PRINT	4-3-16

LEASE OUTLINE DRAWING
LOD19

LEASE OUTLINE DIAGRAM 19

SCALE: REDUCED SCALE

4-3-16