
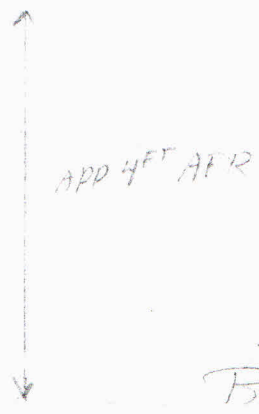


Acro HV

17 Westfield ST

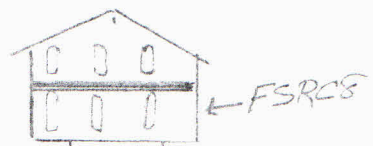

Storm
Collar
FSCB

TAIL CONE
FSRTB

9"

8' STACK 2
1/2" GAP N/A

FSUL3608 PIPE

Roof

8' 4"

Storm
Boiler

