




Permitting and Inspections Department
Approved with Conditions
05/31/2018



PORTLAND
Salvage
RECLAIMED
WOOD


17 Westfield S	
BUNKER BREWING	
17A AMERICAN ROOTS	17B PORTLAND ARCHITECTURAL
17C RED HOOK	PK REALTY MANAGEMENT L 603-886-7873



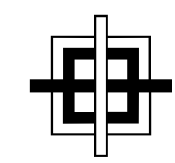

GRANT HAYS
ASSOCIATES

ARCHITECTURE & INTERIOR DESIGN
P.O. BOX 6179 FALMOUTH MAINE, 04103
207.871.5900 www.granthays.com

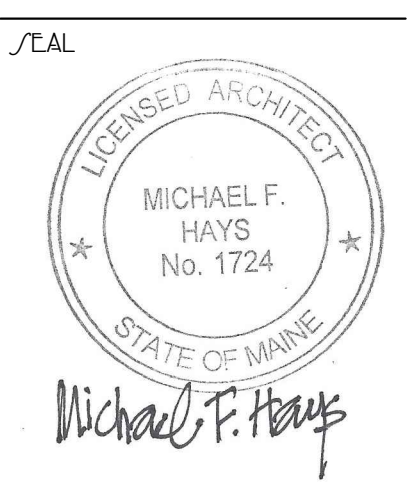

REVISIONS

PROJECT NAME

TEENANT FIT-UP FOR
XPRESS COPY
17 WESTFIELD STREET
PORTLAND, ME 04102


1/MEET

SIGNAGE
ELEVATION

DATE: 17 MAY 2018
SCALE: AS NOTED
DRAWN: MFH / mgk
JOB NO: 180308

1/MEET
A-4

COPYRIGHT
REPRODUCTION OR REVUE OF THIS
DOCUMENT WITHOUT WRITTEN
PERMISSION FROM GRANT HAYS
ASSOCIATES IS PROHIBITED.

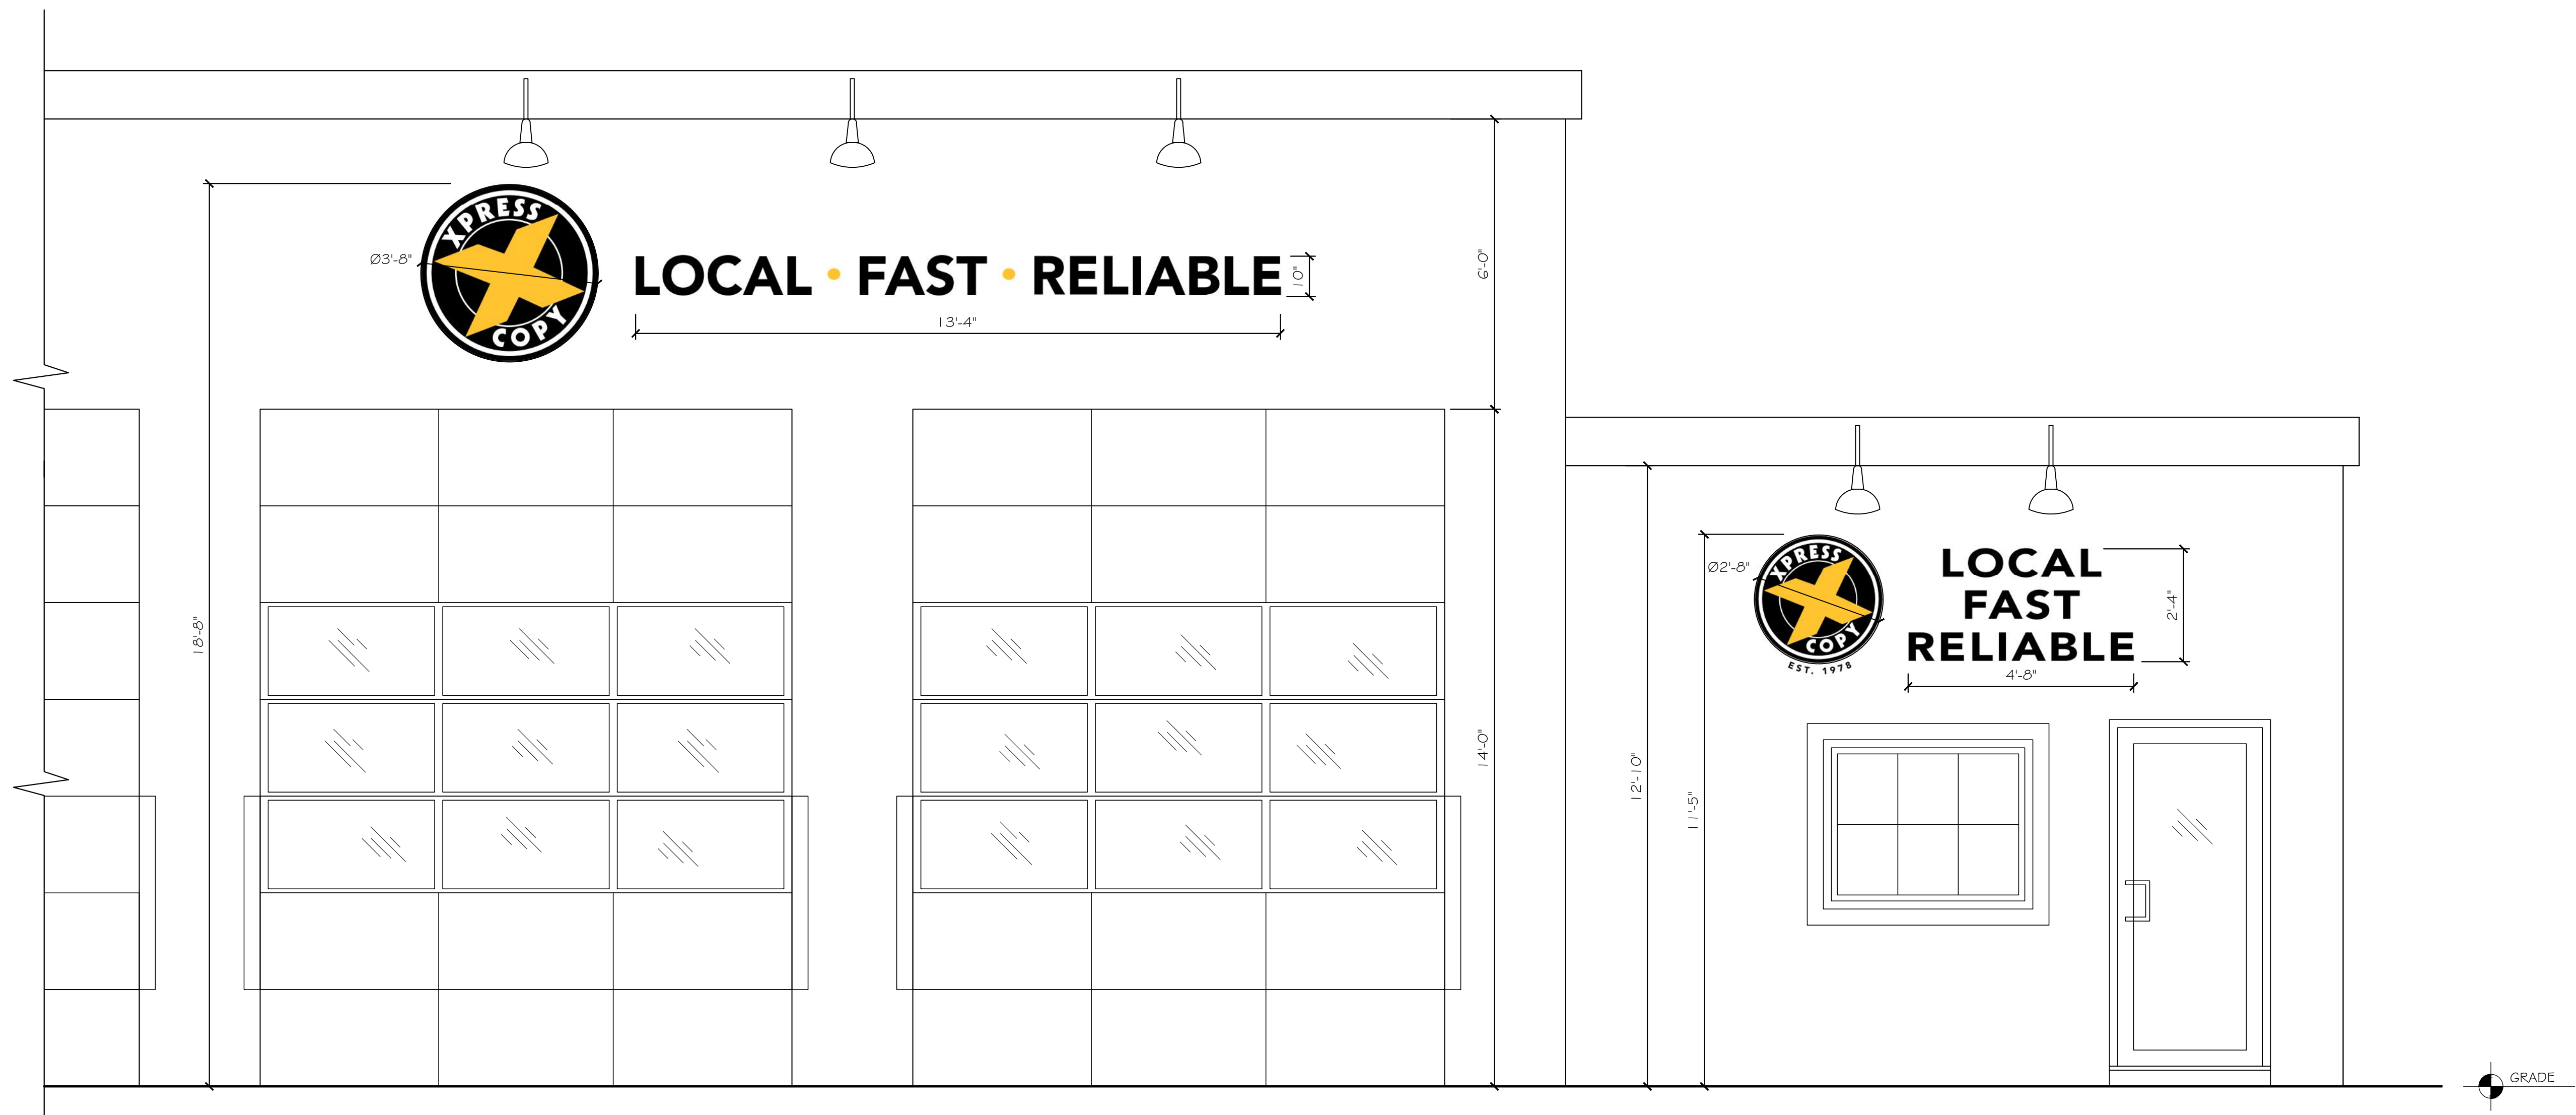

A SIGNAGE ELEVATION
SCALE: 1/2" = 1'-0"



Permitting and Inspections Department
Approved with Conditions
05/31/2018