



Isaac Stroe  
 87 Douglass St.  
 Portland

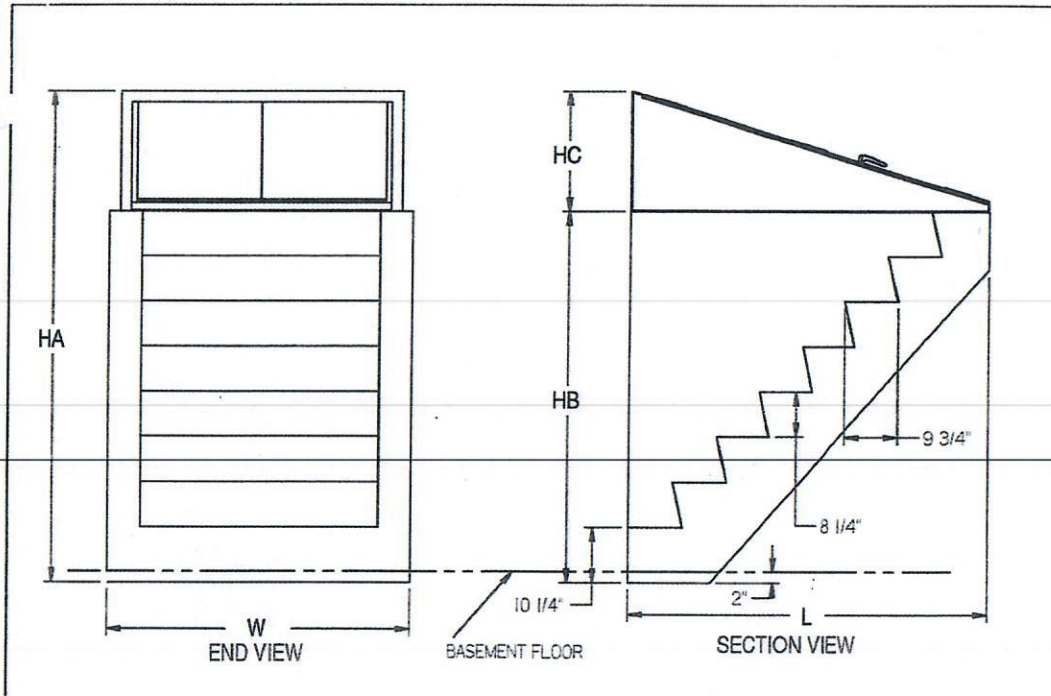

Isaac Stroe

	W TYPE (WIDTH)	L (LENGTH)	HA (TOTAL)	HB (PRECAST)	HC (DOOR)	WEIGHT (LBS)
S	51-1/2"	45"	95"	43"	52"	2,400
A	51-1/2"	60"	90"	60"	30"	3,600
B	55-1/2"	66"	90"	68"	22"	4,800
C	55-1/2"	74"	95-1/2"	76"	19-1/2"	5,500

Inside  
 41 1/2  
 41 1/2  
 45 1/2

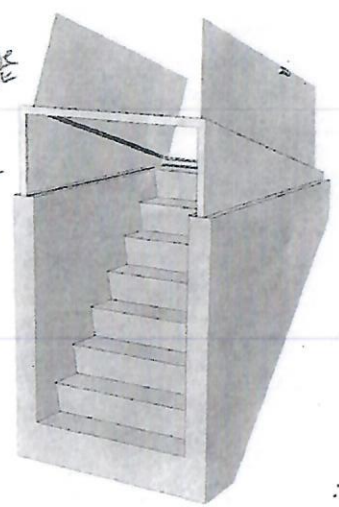

NOTES  
 1. CONCRETE: 5000 PSI AFTER 28 DAYS

For S+A  
 36" open



<b>BULKHEAD</b>			
Rev.	Date: 2/22/2016	(207) 324-7215	
238 Country Club Road (RT. 4) Sanford, ME 04073			