


Left side view

Vinyl Siding Typical

Asphalt Shingles



Cross section

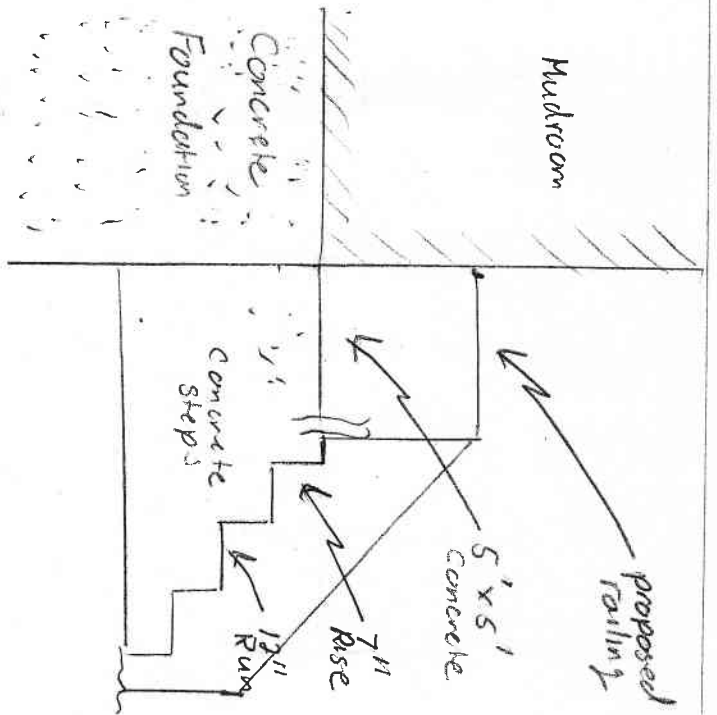

Mudroom

Concrete Foundation

Concrete Steps

5' x 5' concrete

proposed railing

7" Rise

12" Run