


83 MASS AVE
FLOOR PLAN
BASEMENT

Descriptor/Area
A:
768 sqft

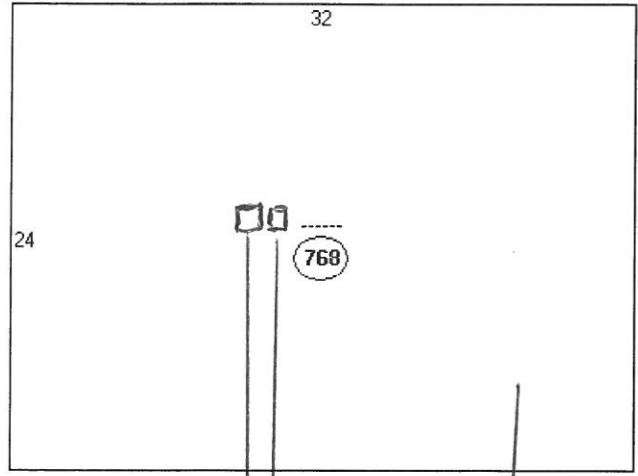

EXISTING
CHIMNEY
NEW LINER

NEW BOILER
SAME LOCATION
AS OLD BOILER

ORIGINAL
CONCRETE
SLAB