


42 SHEETS 30 SQUARE  
 42 SHEETS 100 SQUARE  
 22 SHEETS 200 SQUARE  
 22 SHEETS 300 SQUARE

Railing to be 2" carbon steel fabricated in place.  
 Top Rail at 33" midrail at 18" from step.

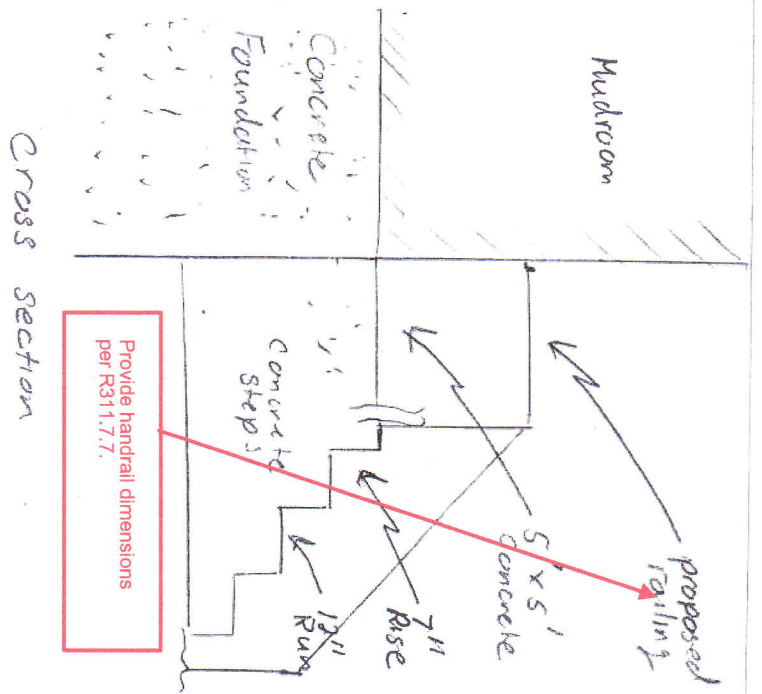

Provide handrail dimensions per R311.7.7.