


106 Douglass St

June 30, 2014

Drawn by Steve Koeniger

22' to property line

13' 6"

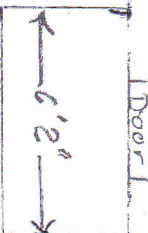



Proposed Area of work

24' 4"

Existing House

Clarify if existing house has CO and smoke alarms per R315 and R314.

Please see attached sheet from owner

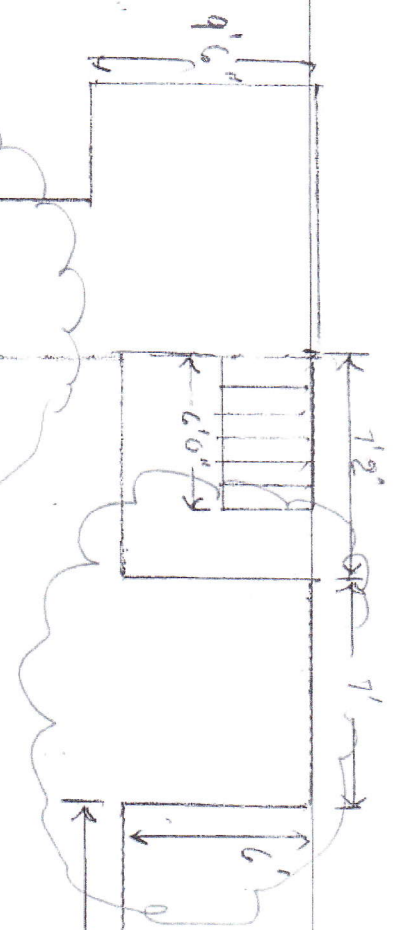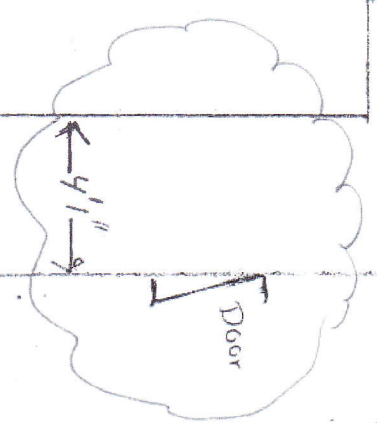

18' 6"

18' to property line

43,381 50 SHEETS 1 SQUARE  
 43,382 100 SHEETS 1 SQUARE  
 43,383 150 SHEETS 1 SQUARE  
 43,384 200 SHEETS 1 SQUARE  
 NATIONAL