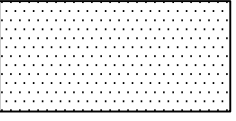

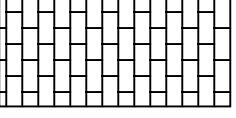

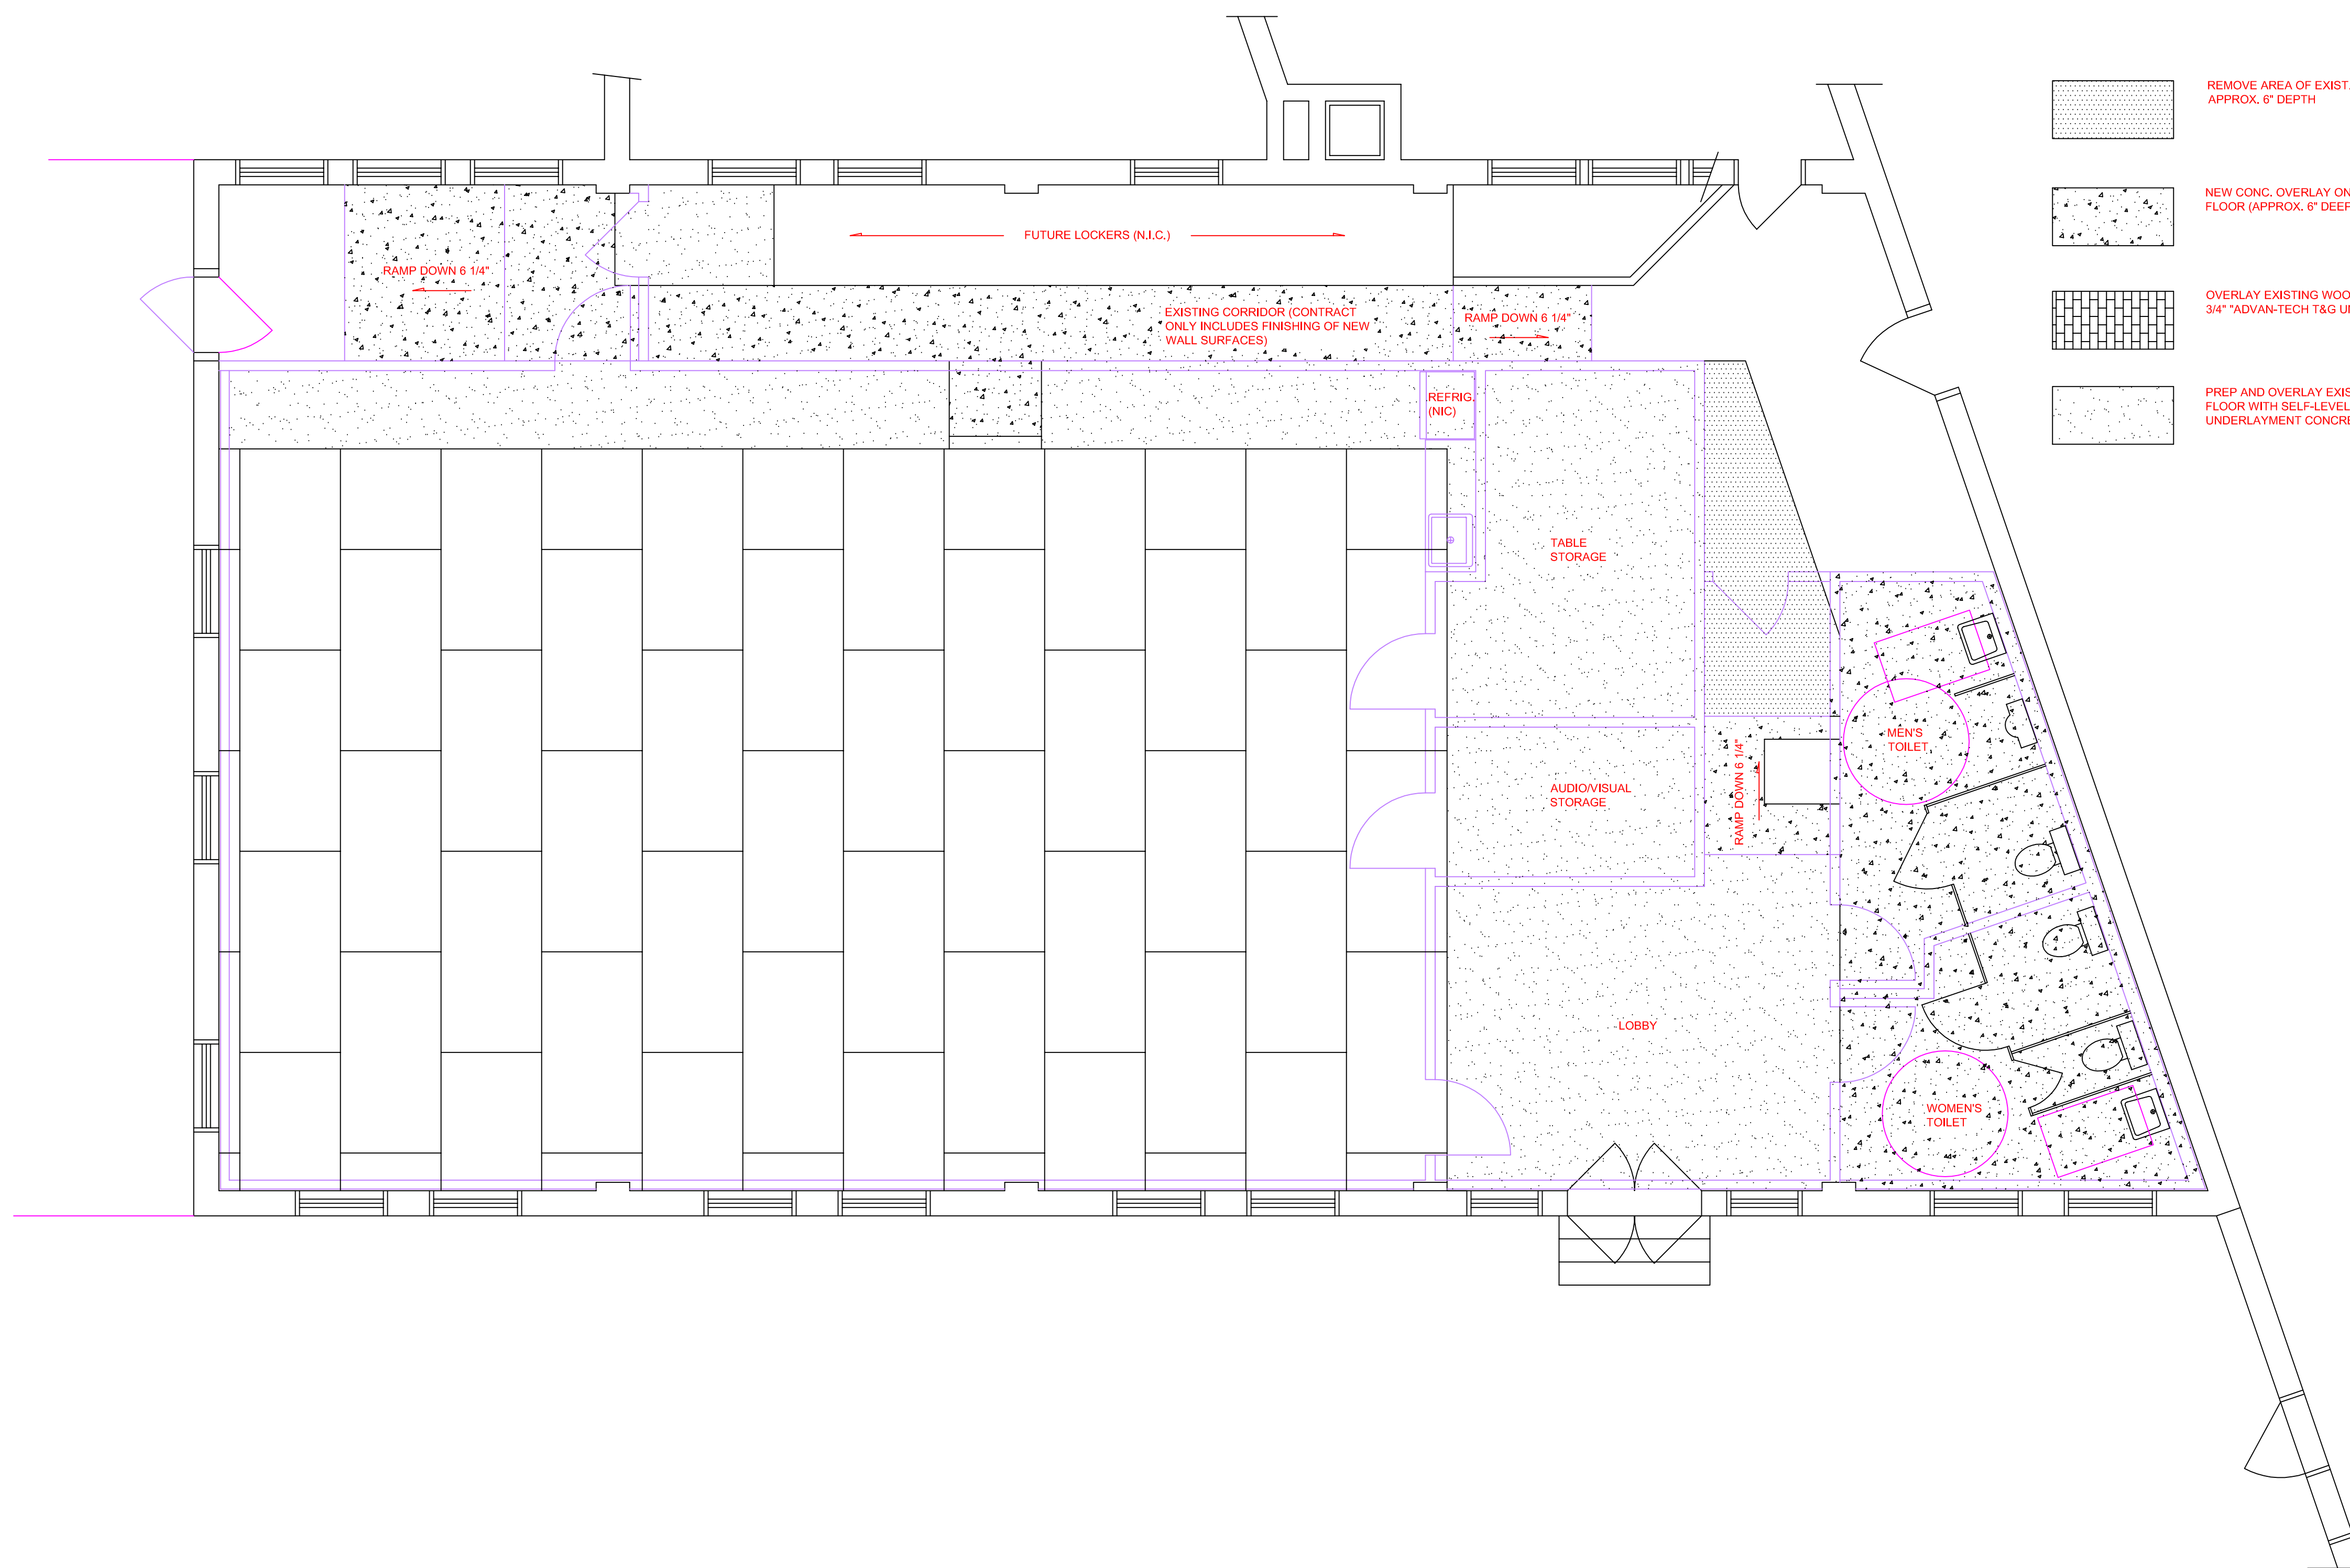


**GENERAL NOTES:**

-  REMOVE AREA OF EXIST. CONC. SLAB TO APPROX. 6" DEPTH
-  NEW CONC. OVERLAY ON EXIST. CONC. FLOOR (APPROX. 6" DEEP)
-  OVERLAY EXISTING WOOD FLOOR WITH 3/4" ADVAN-TECH T&G UNDERLAYMENT
-  PREP AND OVERLAY EXIST. CONC. FLOOR WITH SELF-LEVELING UNDERLAYMENT CONCRETE.



**PROPOSED UNDERLAYMENT AND FLOOR PREP AT METER SHOP**

THIS DRAWING HAS BEEN REVIEWED FOR COMPLIANCE WITH THE NFPA 101 LIFE SAFETY CODE 2000 AND THE AMERICANS WITH DISABILITIES ACT OF 1991 AND, TO THE BEST OF MY KNOWLEDGE AND BELIEF, CONFORMS WITH THE REQUIREMENTS OF THESE ORDINANCES.

NO.	REVISION/ISSUE	DATE

CONVERSION OF EXISTING  
METER DEPARTMENT SHOP TO  
TRAINING AND MEETING FACILITY  
FOR  
PORTLAND WATER DISTRICT  
225 DOUGLAS ST. PORTLAND, MAINE

**ZACHAU CONSTRUCTION, INC.**  
1185 U.S. ROUTE ONE P.O. BOX J  
FREEPORT, MAINE 04032-0916  
TEL: (207) 865-9925 FAX: (207) 865-9926

DRAWING FILE NAME:

BY: **DJB** DATE: **8-15-02**

SCALE: **1/4" = 1'-0"**

**A3**