


15 studs base

2 - 2x10's per Header

2 - ~~2x6~~ 2x6" Header

4 - 2x4 studs.

Dark Studs  
Jack

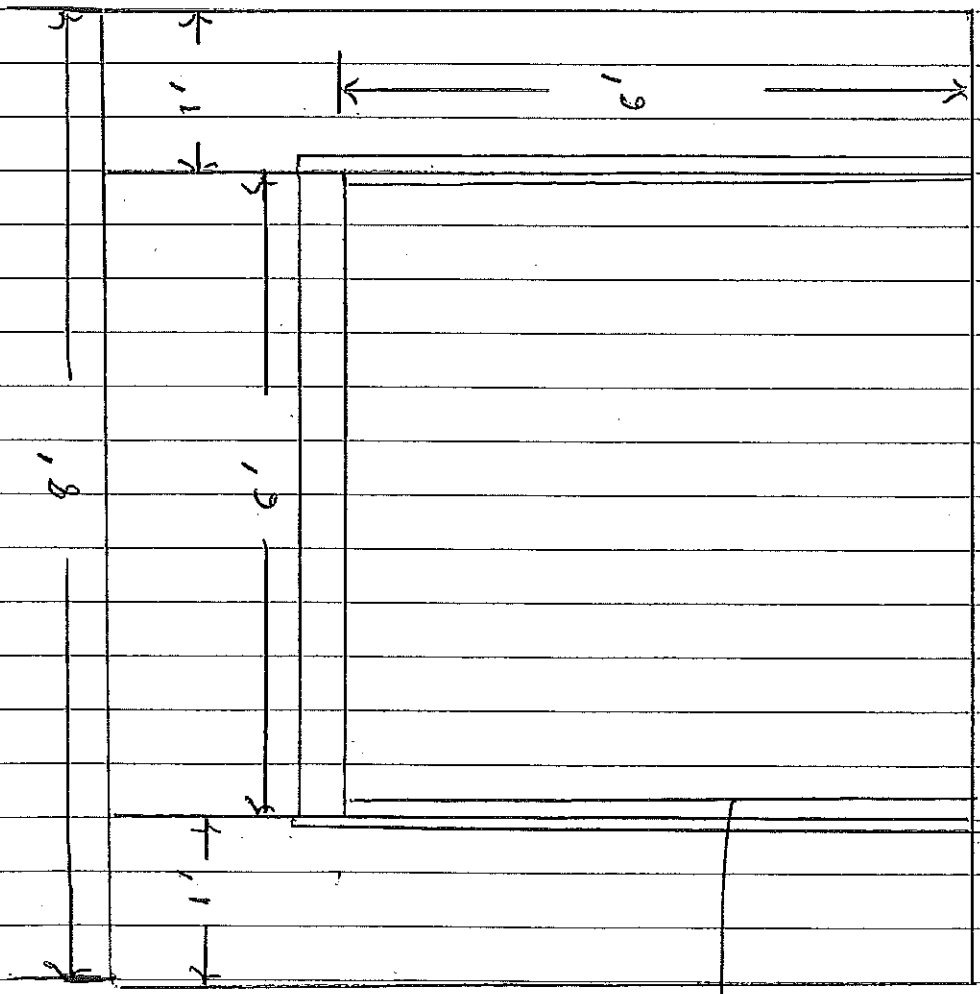

Singer Plan